


- Swing Doors
- Entrance Doors
- Tilt and Turn
- Lift and Slide
- Bi-Folding
- Curtain Wall

- + Design
- + Innovate
- + Create

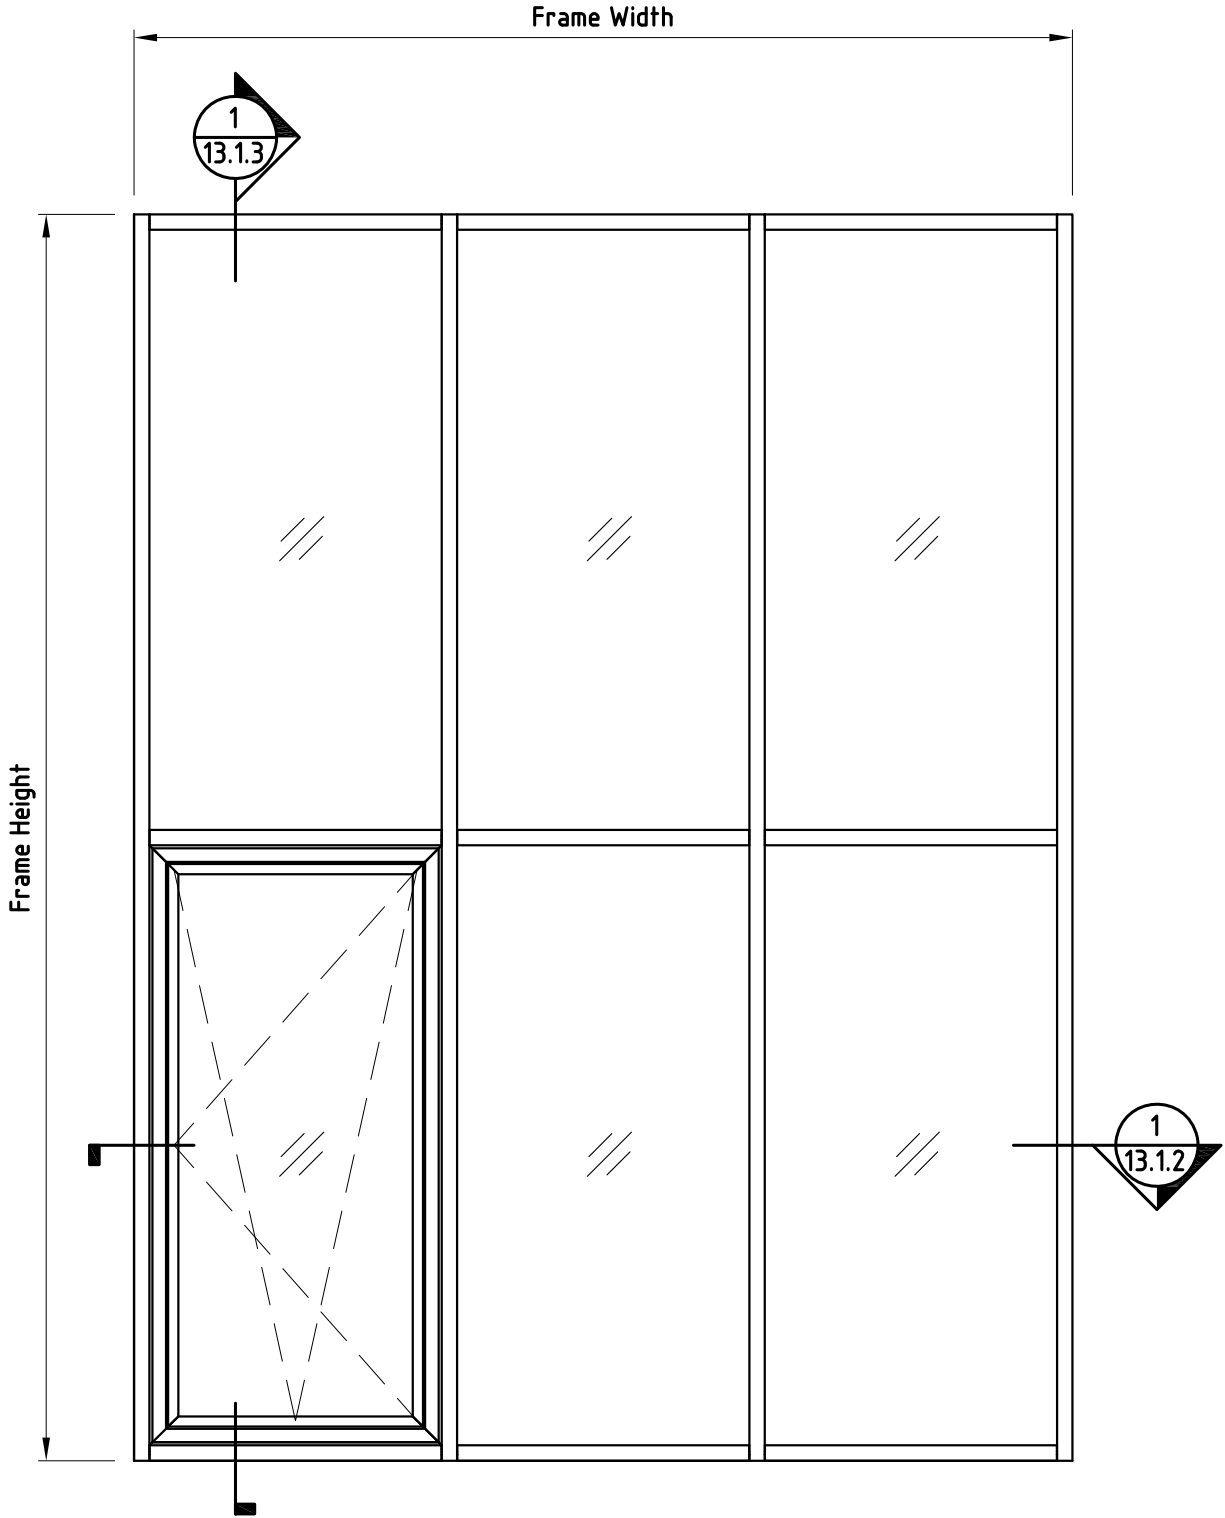


- + Design
- + Innovate
- + Create

- Swing Doors
- Lift and Slide

- Entrance Doors
- Bi-Folding

- Tilt and Turn
- Curtain Wall

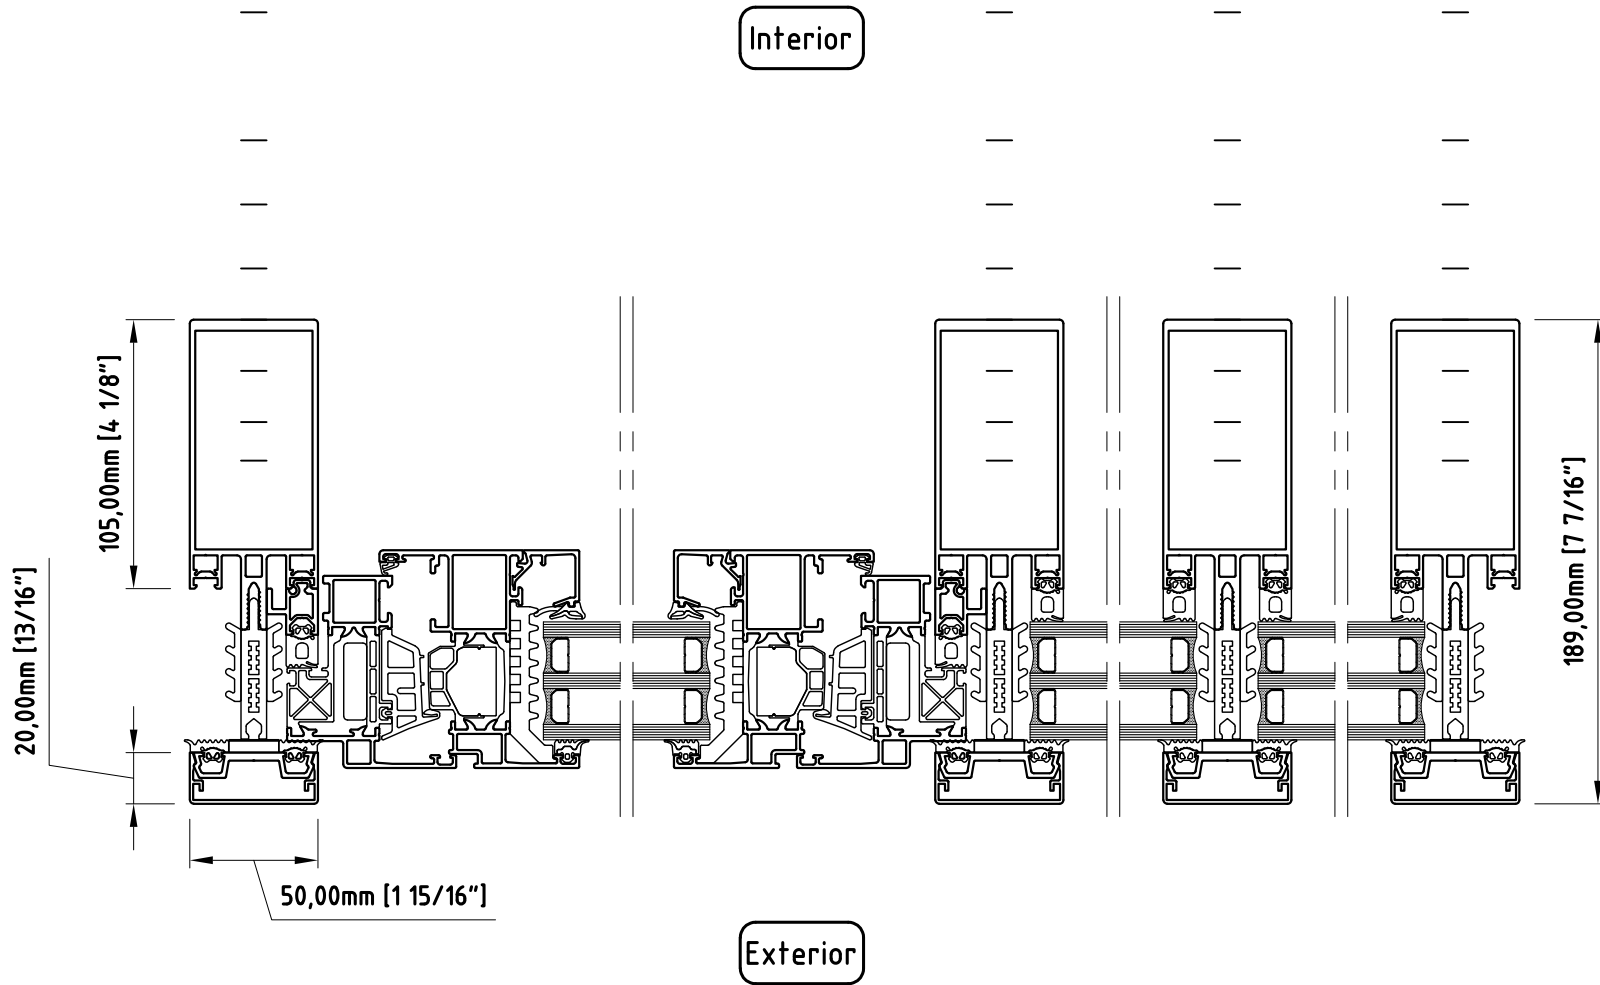


- Swing Doors
- Entrance Doors
- Tilt and Turn
- Lift and Slide
- Bi-Folding
- Curtain Wall

+ Design  
+ Innovate  
+ Create

1677 Aimco Blvd., Unit A, Mississauga, ON L4W 1R4

Ph: 905.602.5887 Fax: 905.238.9579

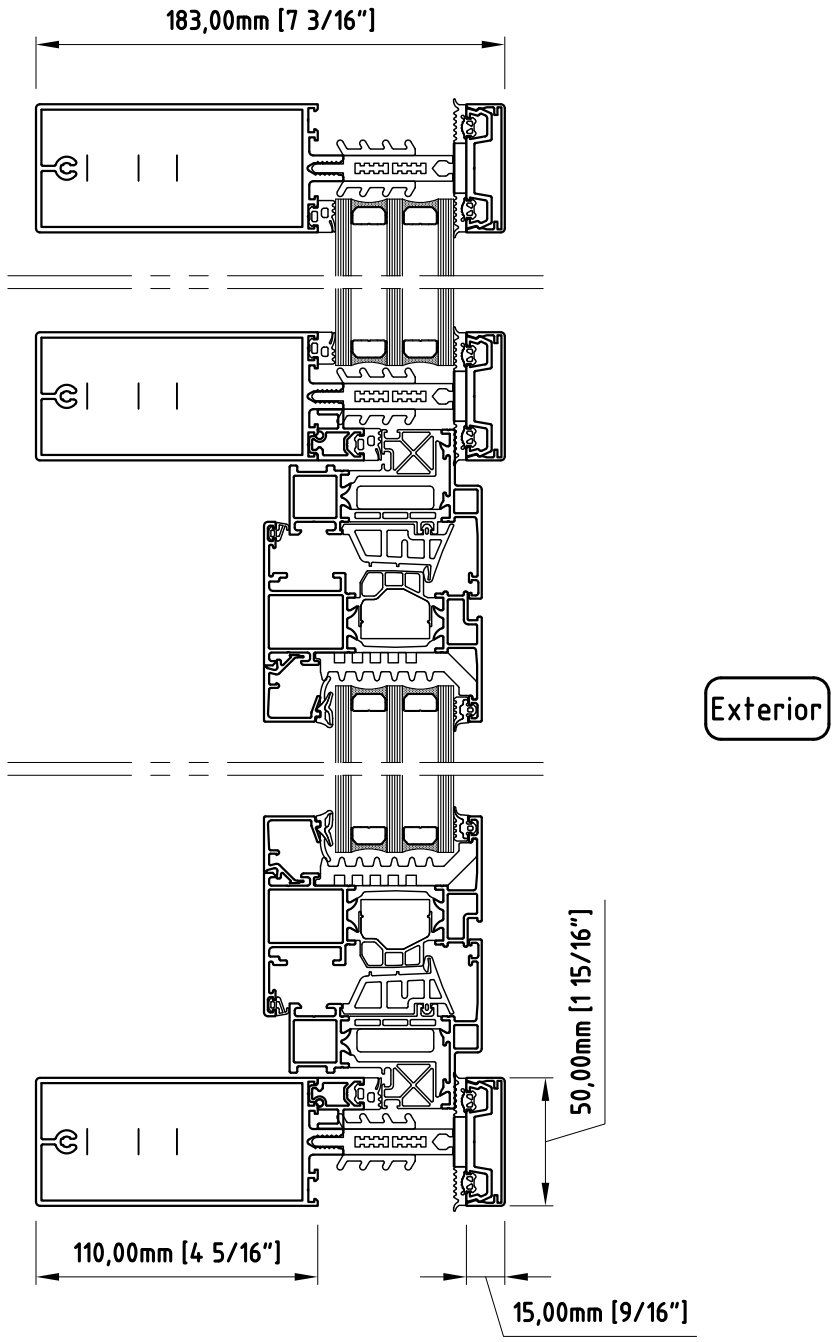

**FWS 50 Curtain Wall**

**Vertical Detail**