
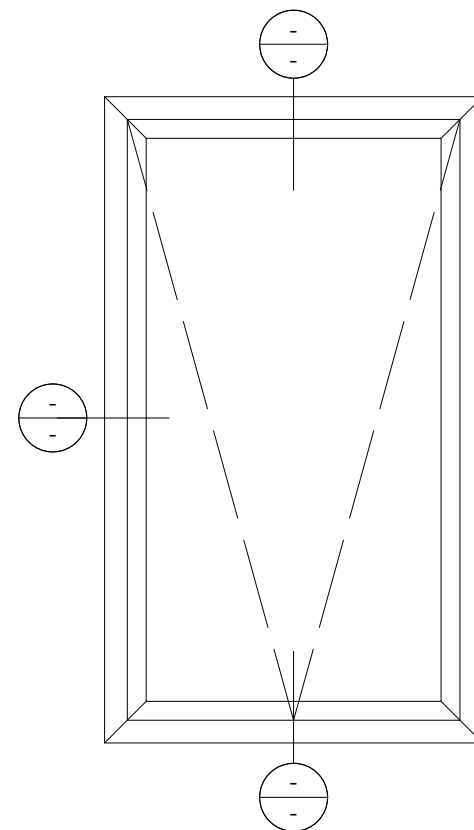
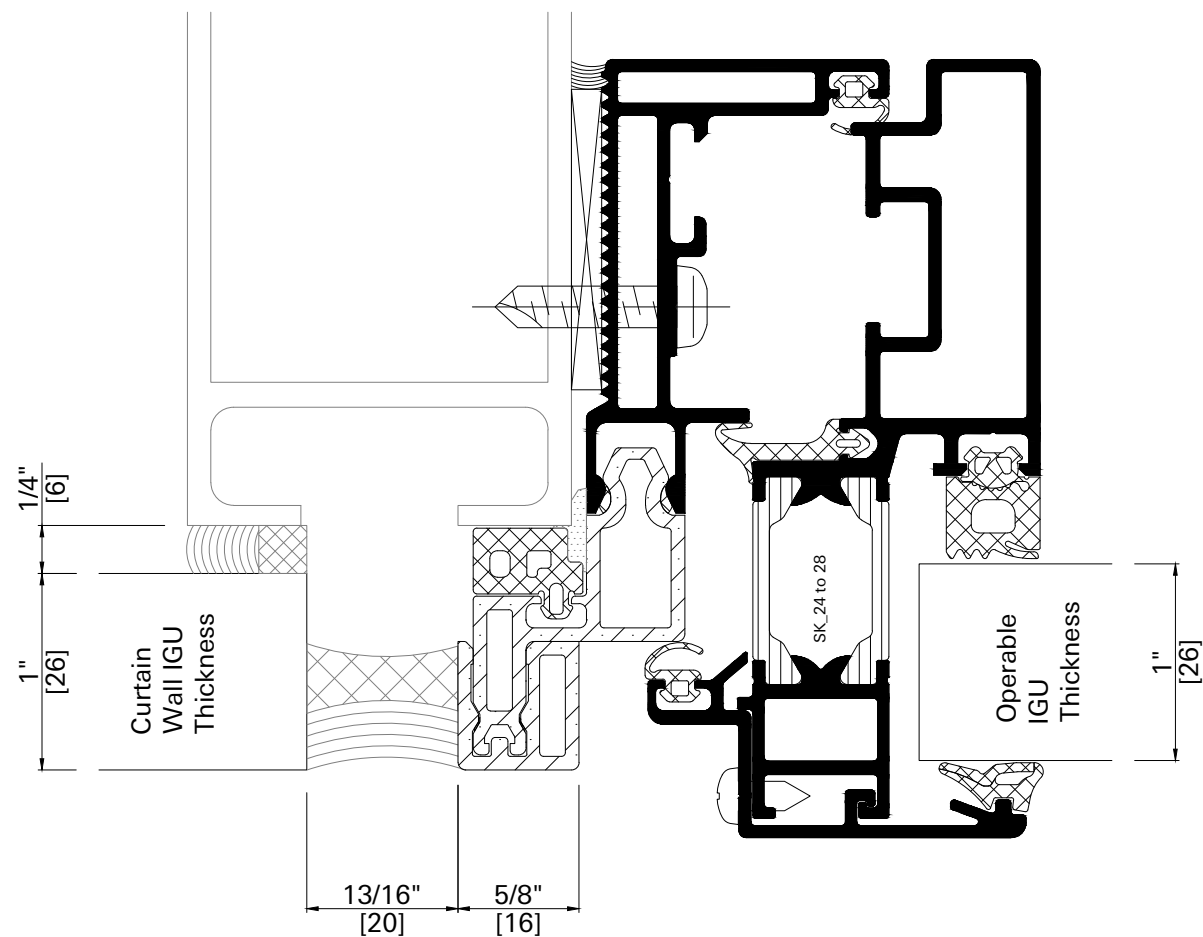



Use wider C_Wall rebate filler profile on wider C_Wall mullions; to reduce width of front seal

AWS 114 Standard Thermal Option.
Manual Operation.
Awning Opening.
Captured Glazing with 1" IGU
inserted into
SCHÜCO SSG C/Wall with 1" IGU.

www.schuco-usa.com | info@schuco-usa.com

Sheet A-1. Version 12/2021.

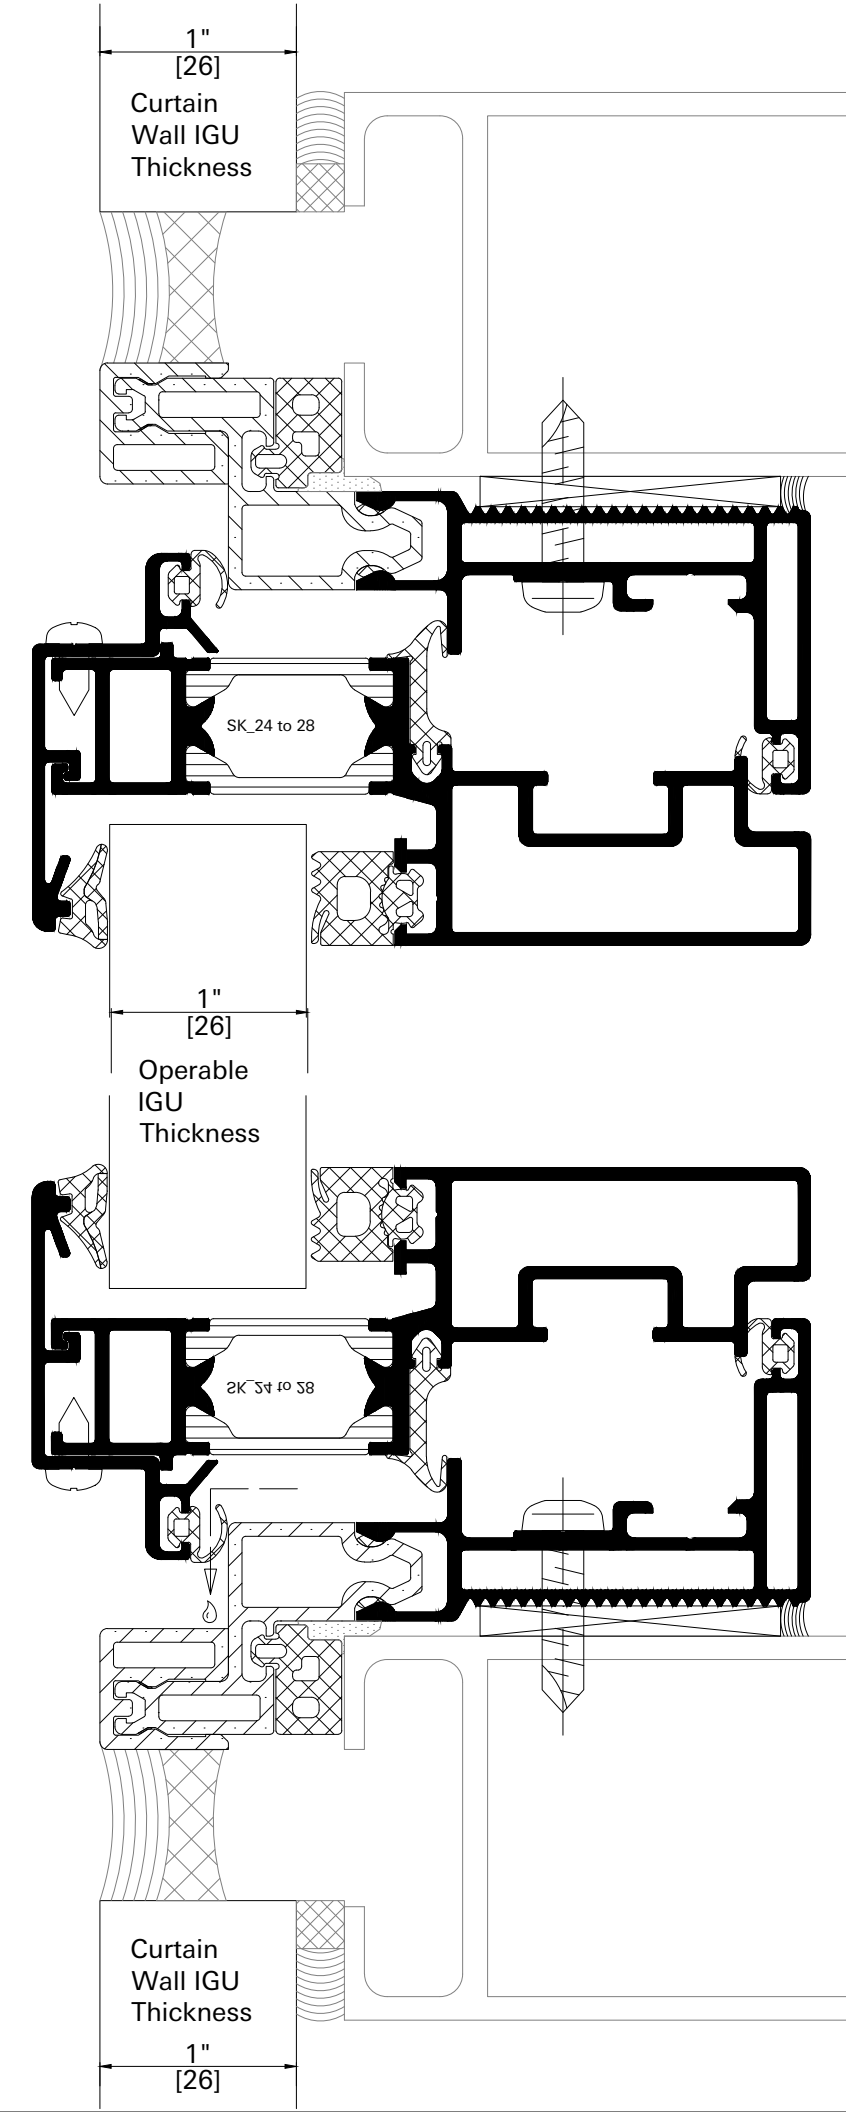





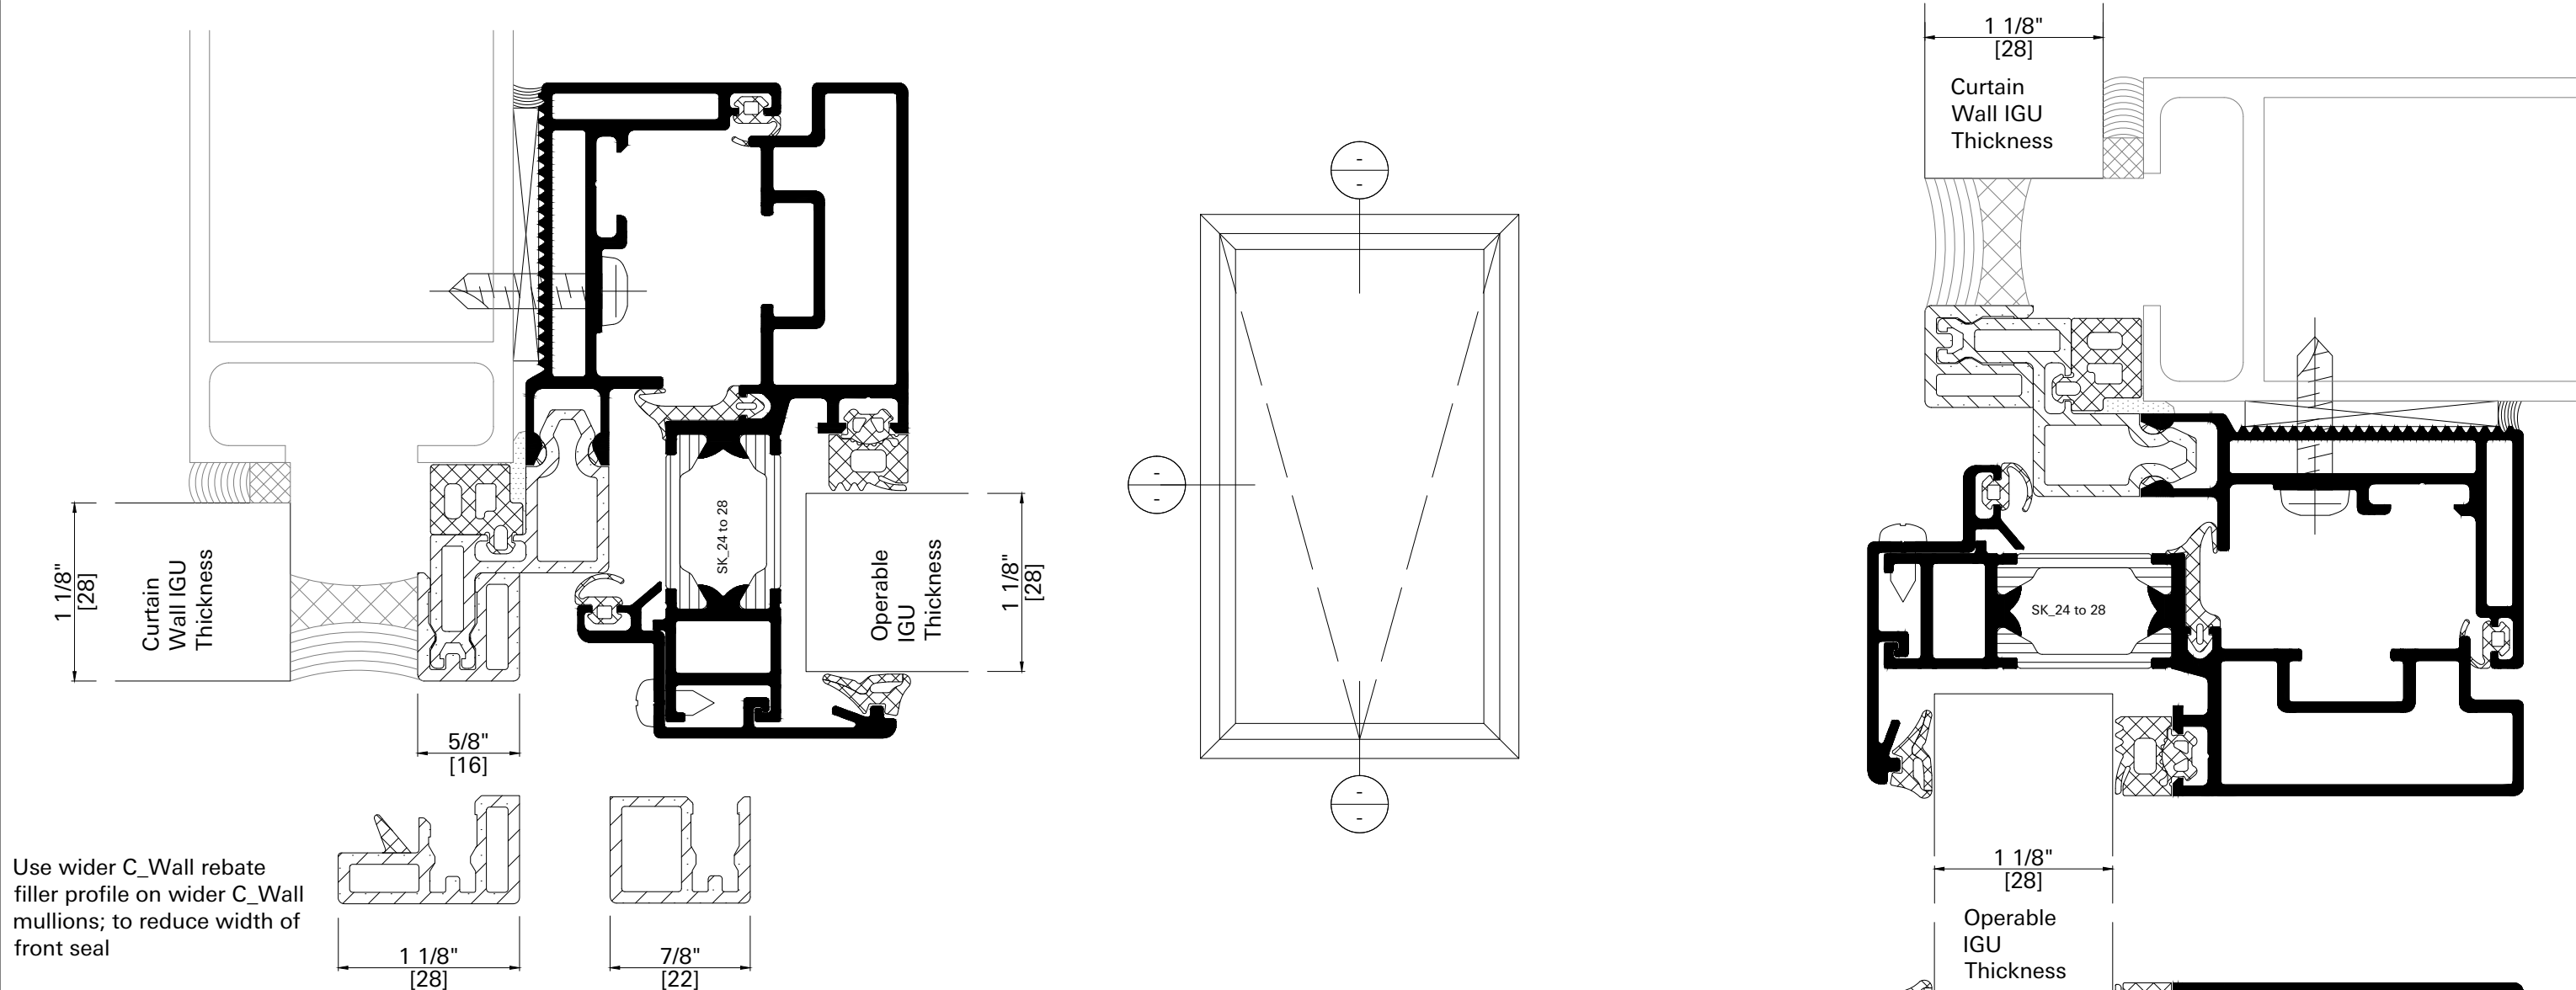


AWS 114 Standard Thermal Option.
Manual Operation.
Awning Opening.
Captured Glazing with 1 1/16" IGU
inserted into
SCHÜCO SSG C/Wall with 1 1/16" IGU.

www.schuco-usa.com | info@schuco-usa.com

Sheet A-2. Version 12/2021.

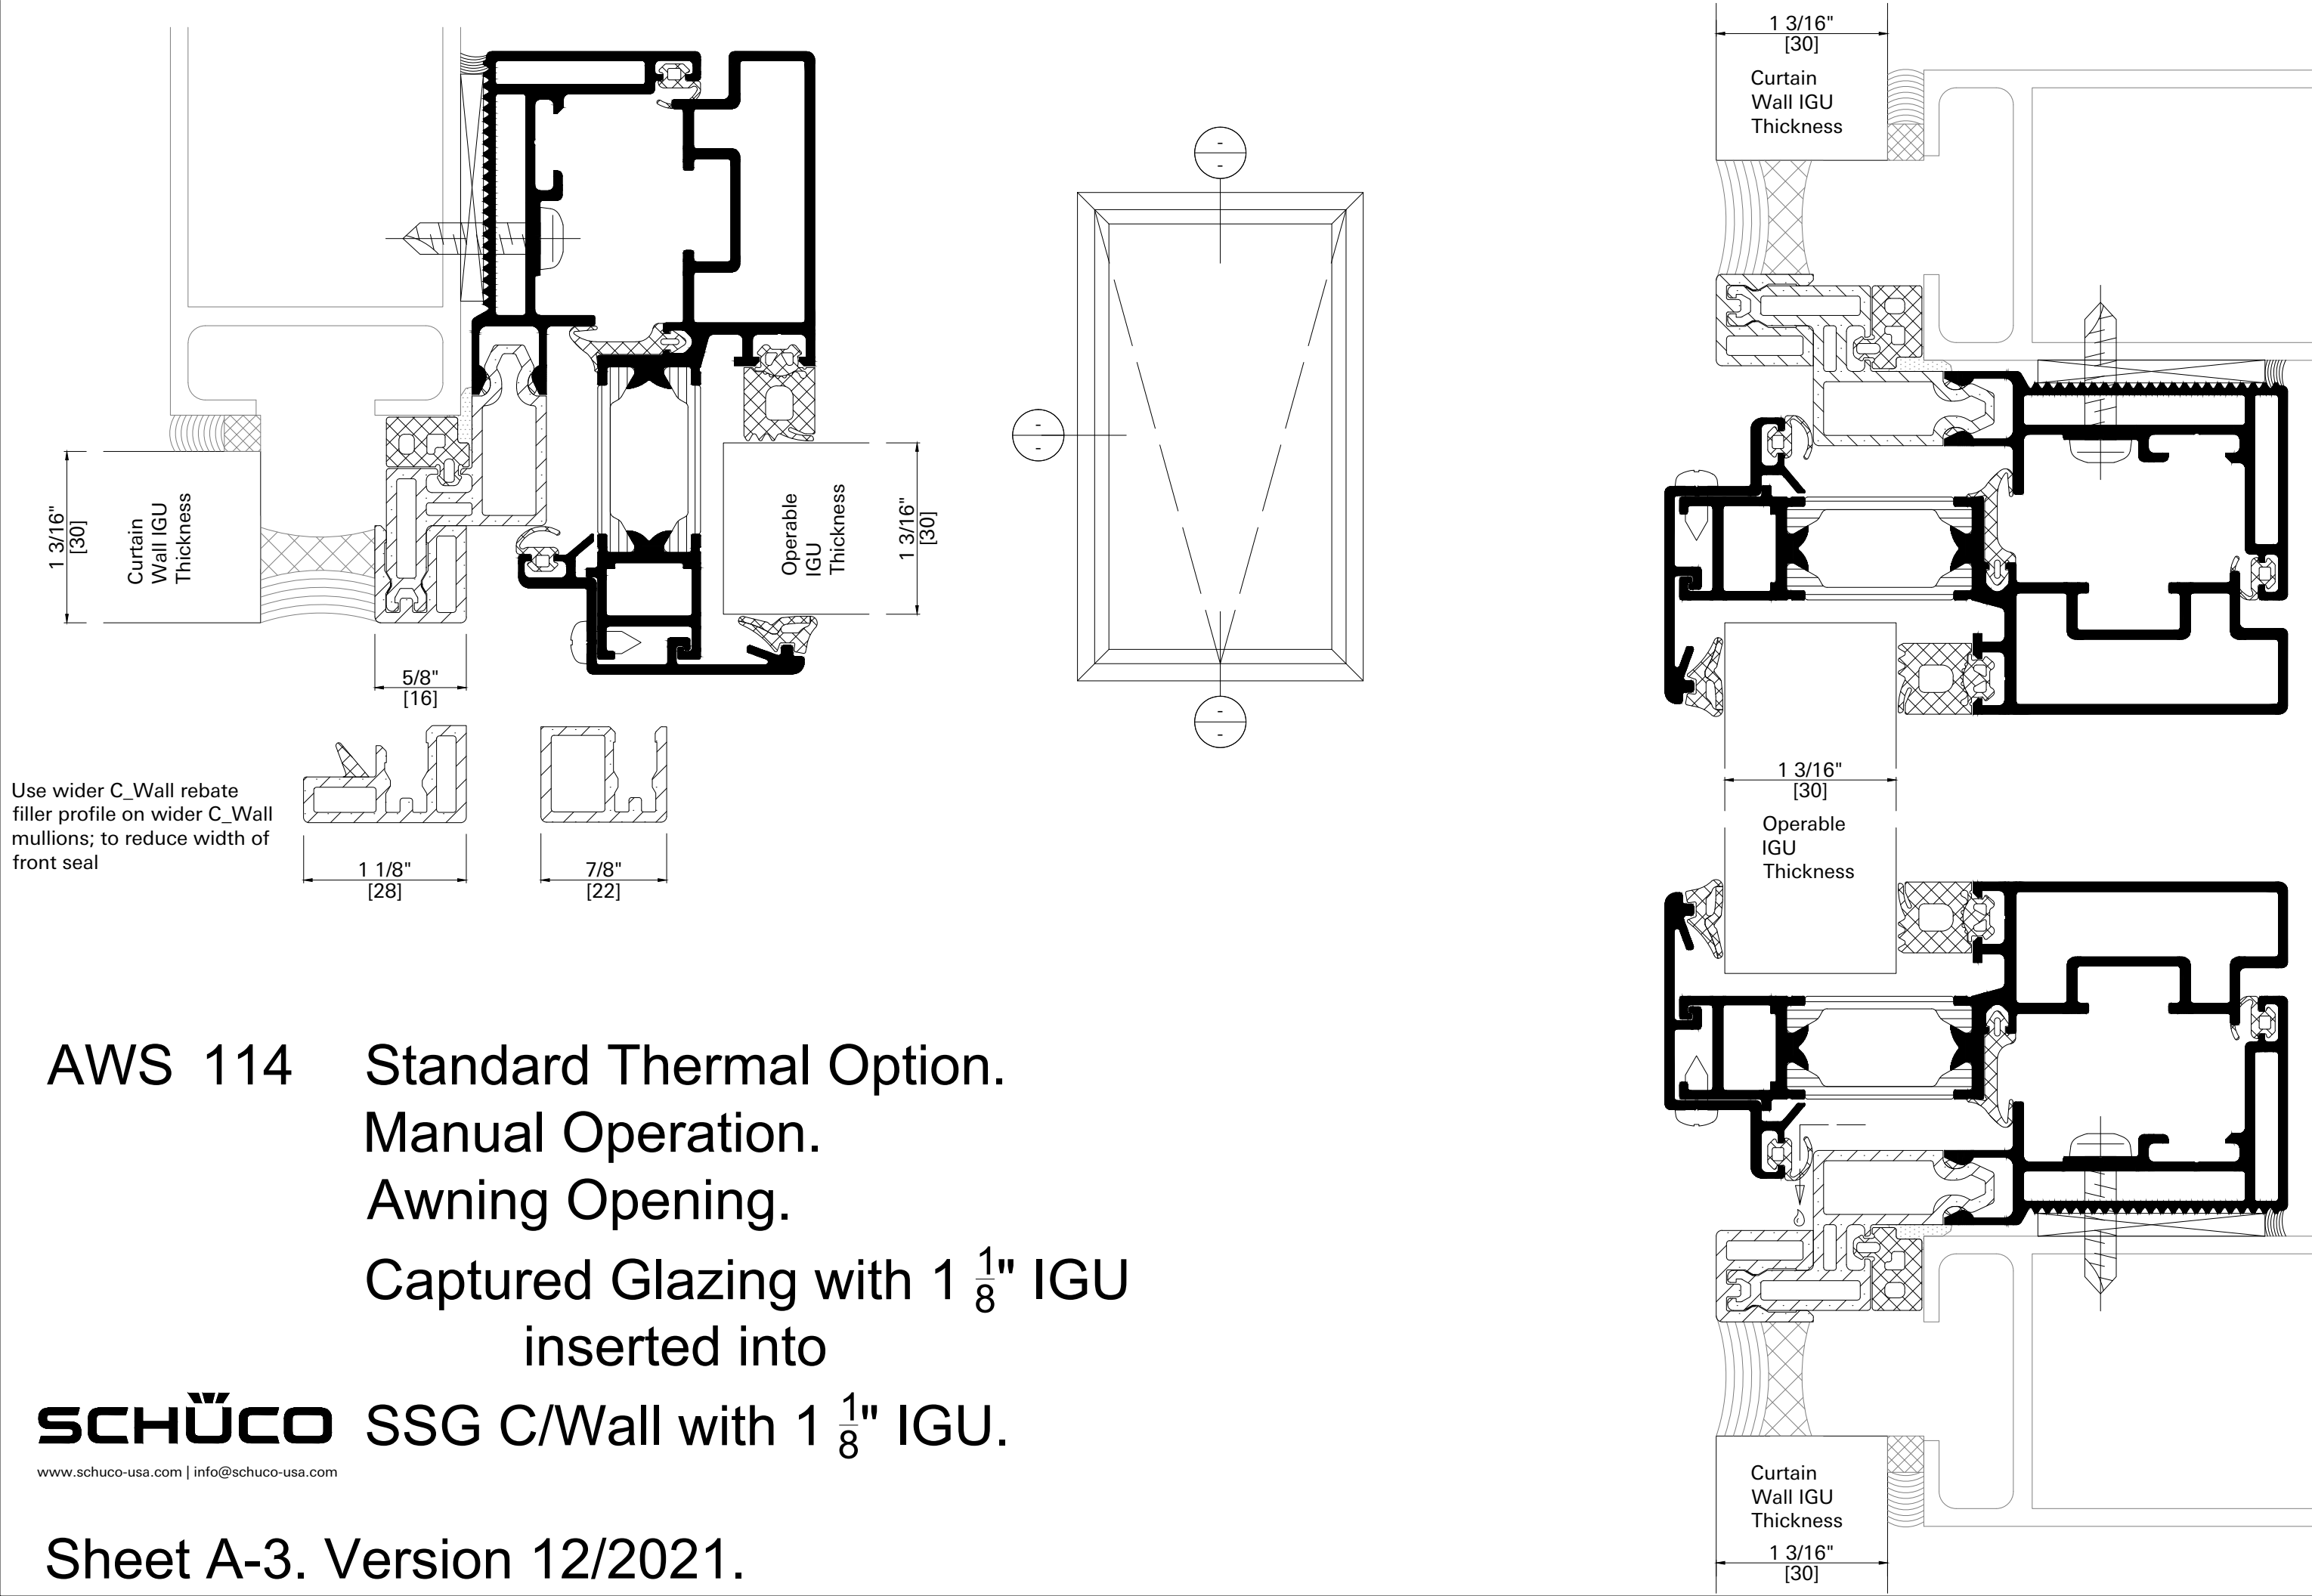

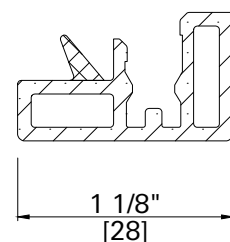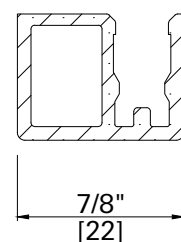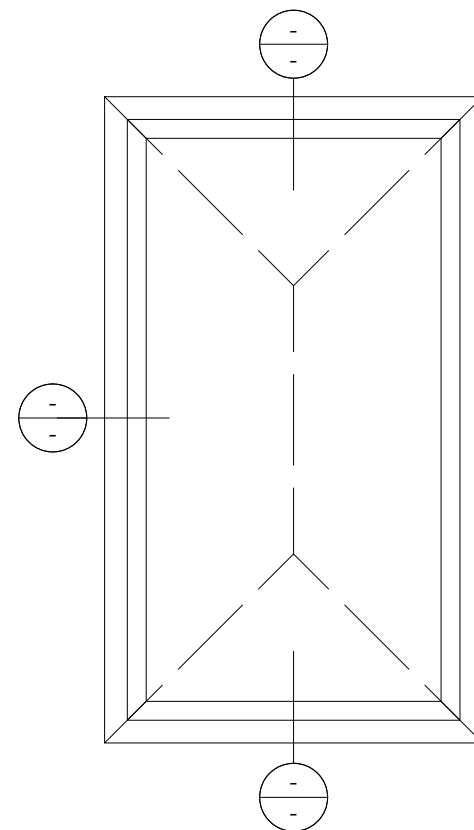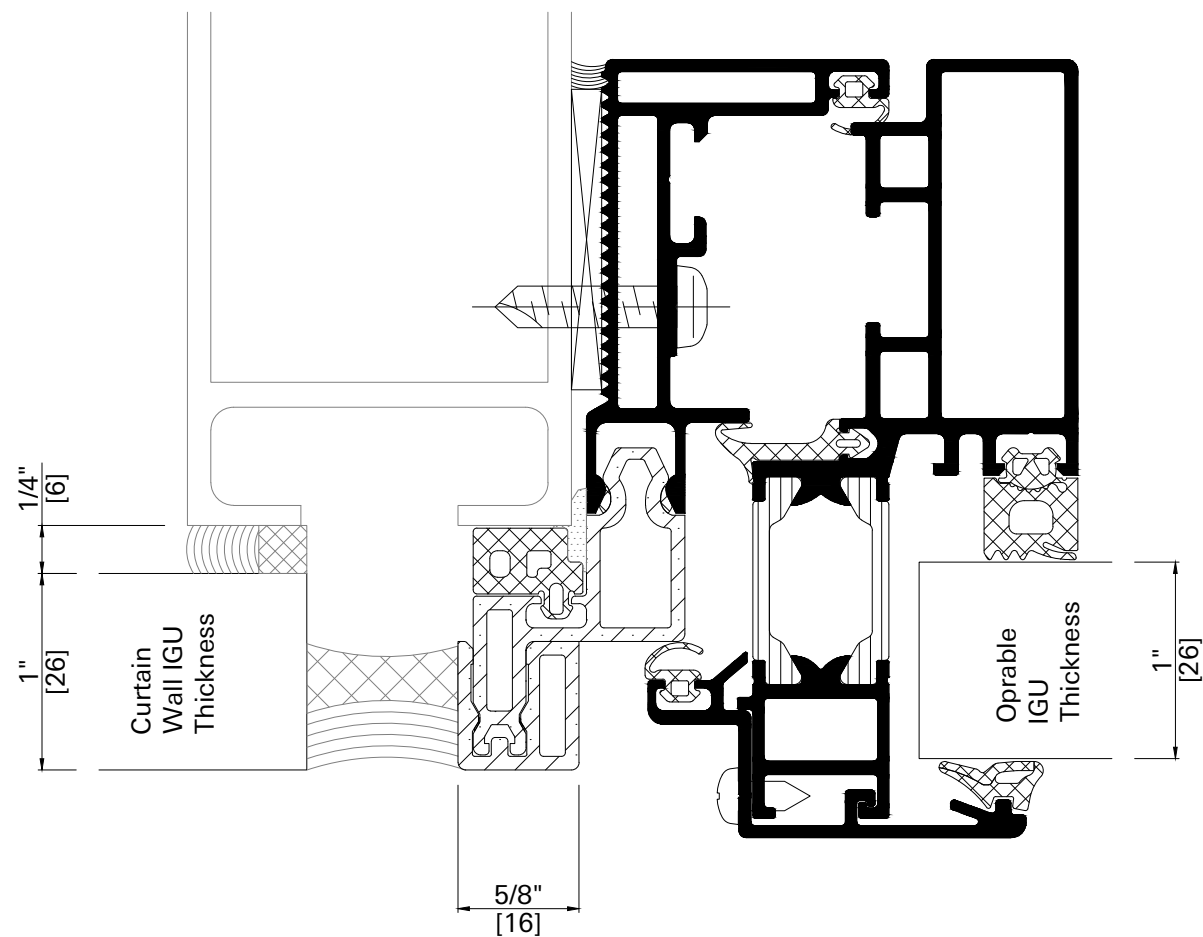


Use wider C_Wall rebate filler profile on wider C_Wall mullions; to reduce width of front seal


AWS 114 Standard Thermal Option.
Manual Operation.
Parallel Opening.
Captured Glazing with 1" IGU
inserted into
SSG C/Wall with 1" IGU.

SCHÜCO

www.schuco-usa.com | info@schuco-usa.com

Sheet B-1. Version 12/2021.

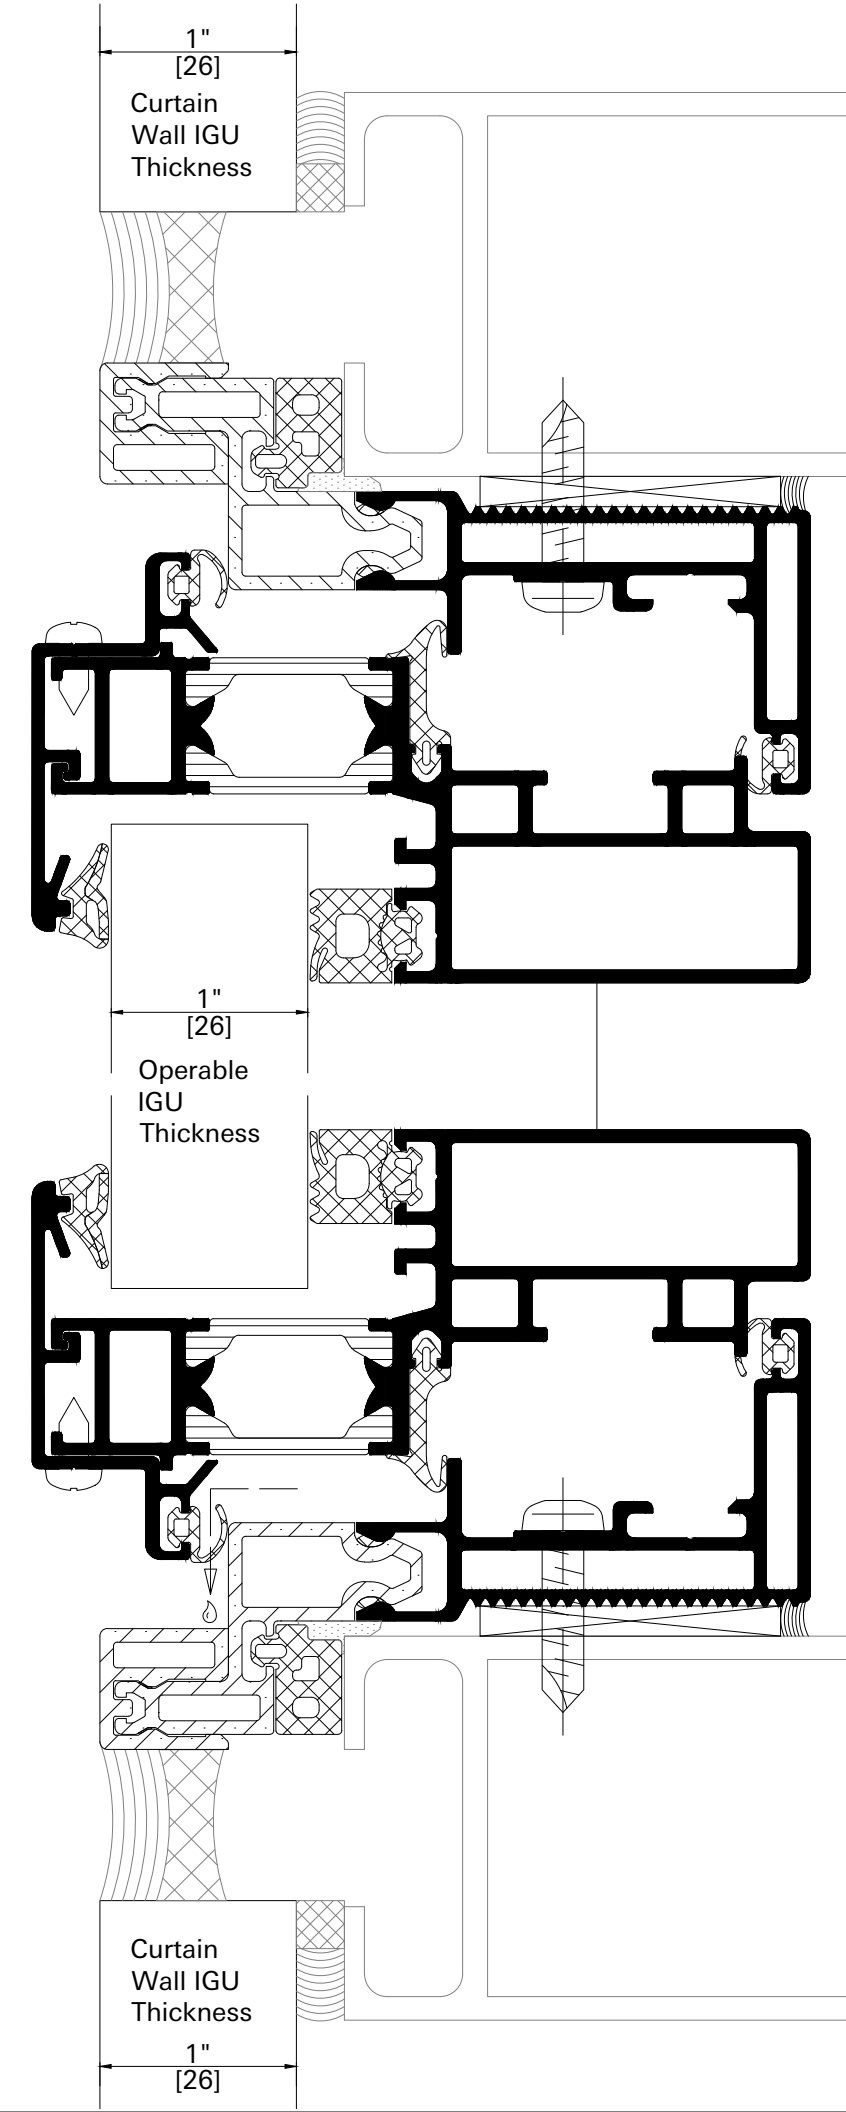


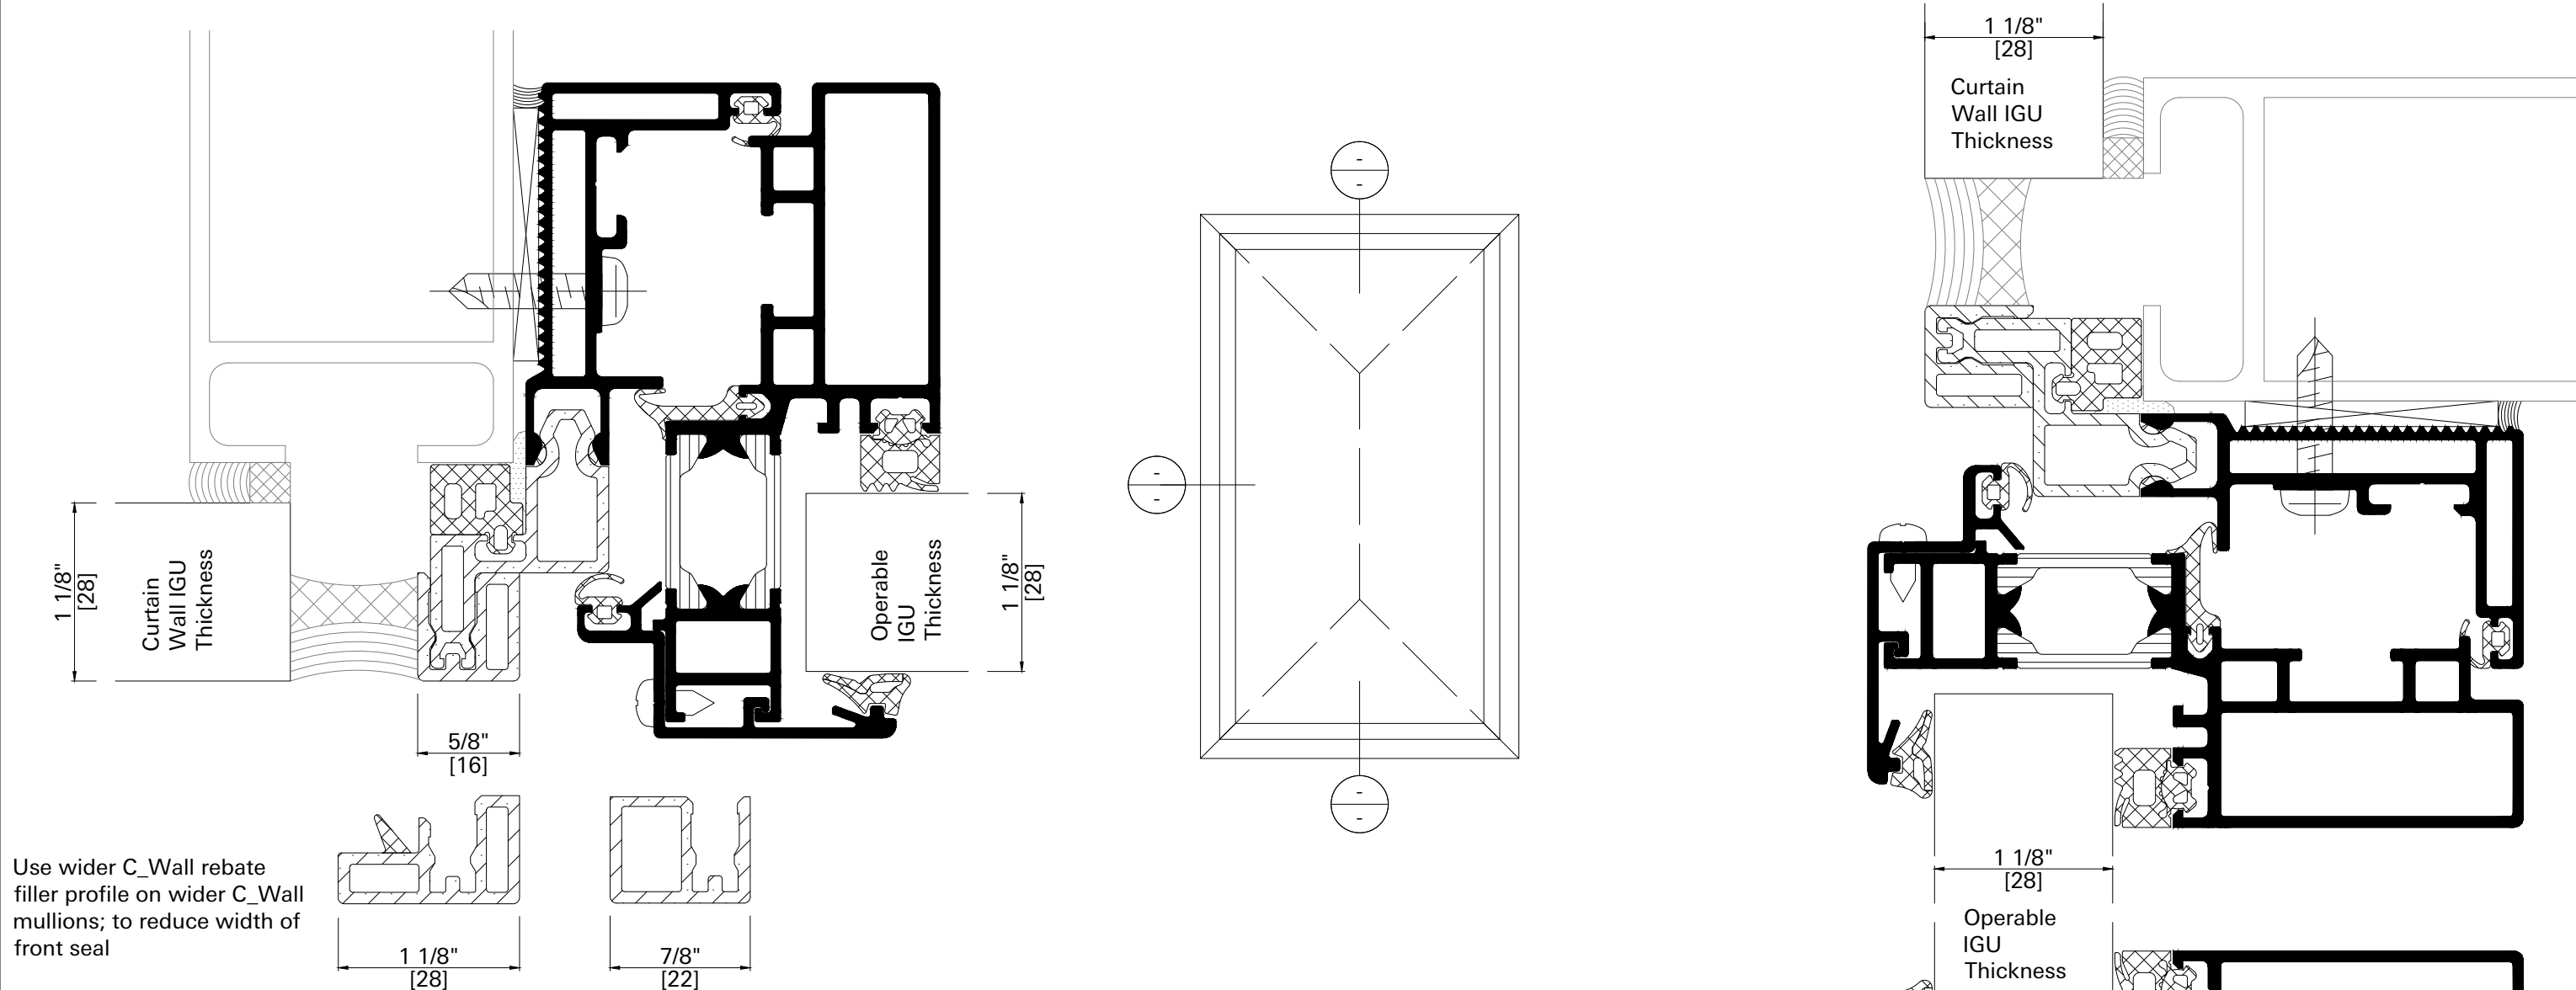

AWS 114 Standard Thermal Option.
Manual Operation.
Parallel Opening.
Captured Glazing with $\frac{5}{16}" - \frac{1}{2}" - \frac{1}{4}"$ IGU
inserted into
SCHÜCO SSG C/Wall with $1 \frac{1}{16}"$ IGU.

www.schuco-usa.com | info@schuco-usa.com


Sheet B-2. Version 12/2021.



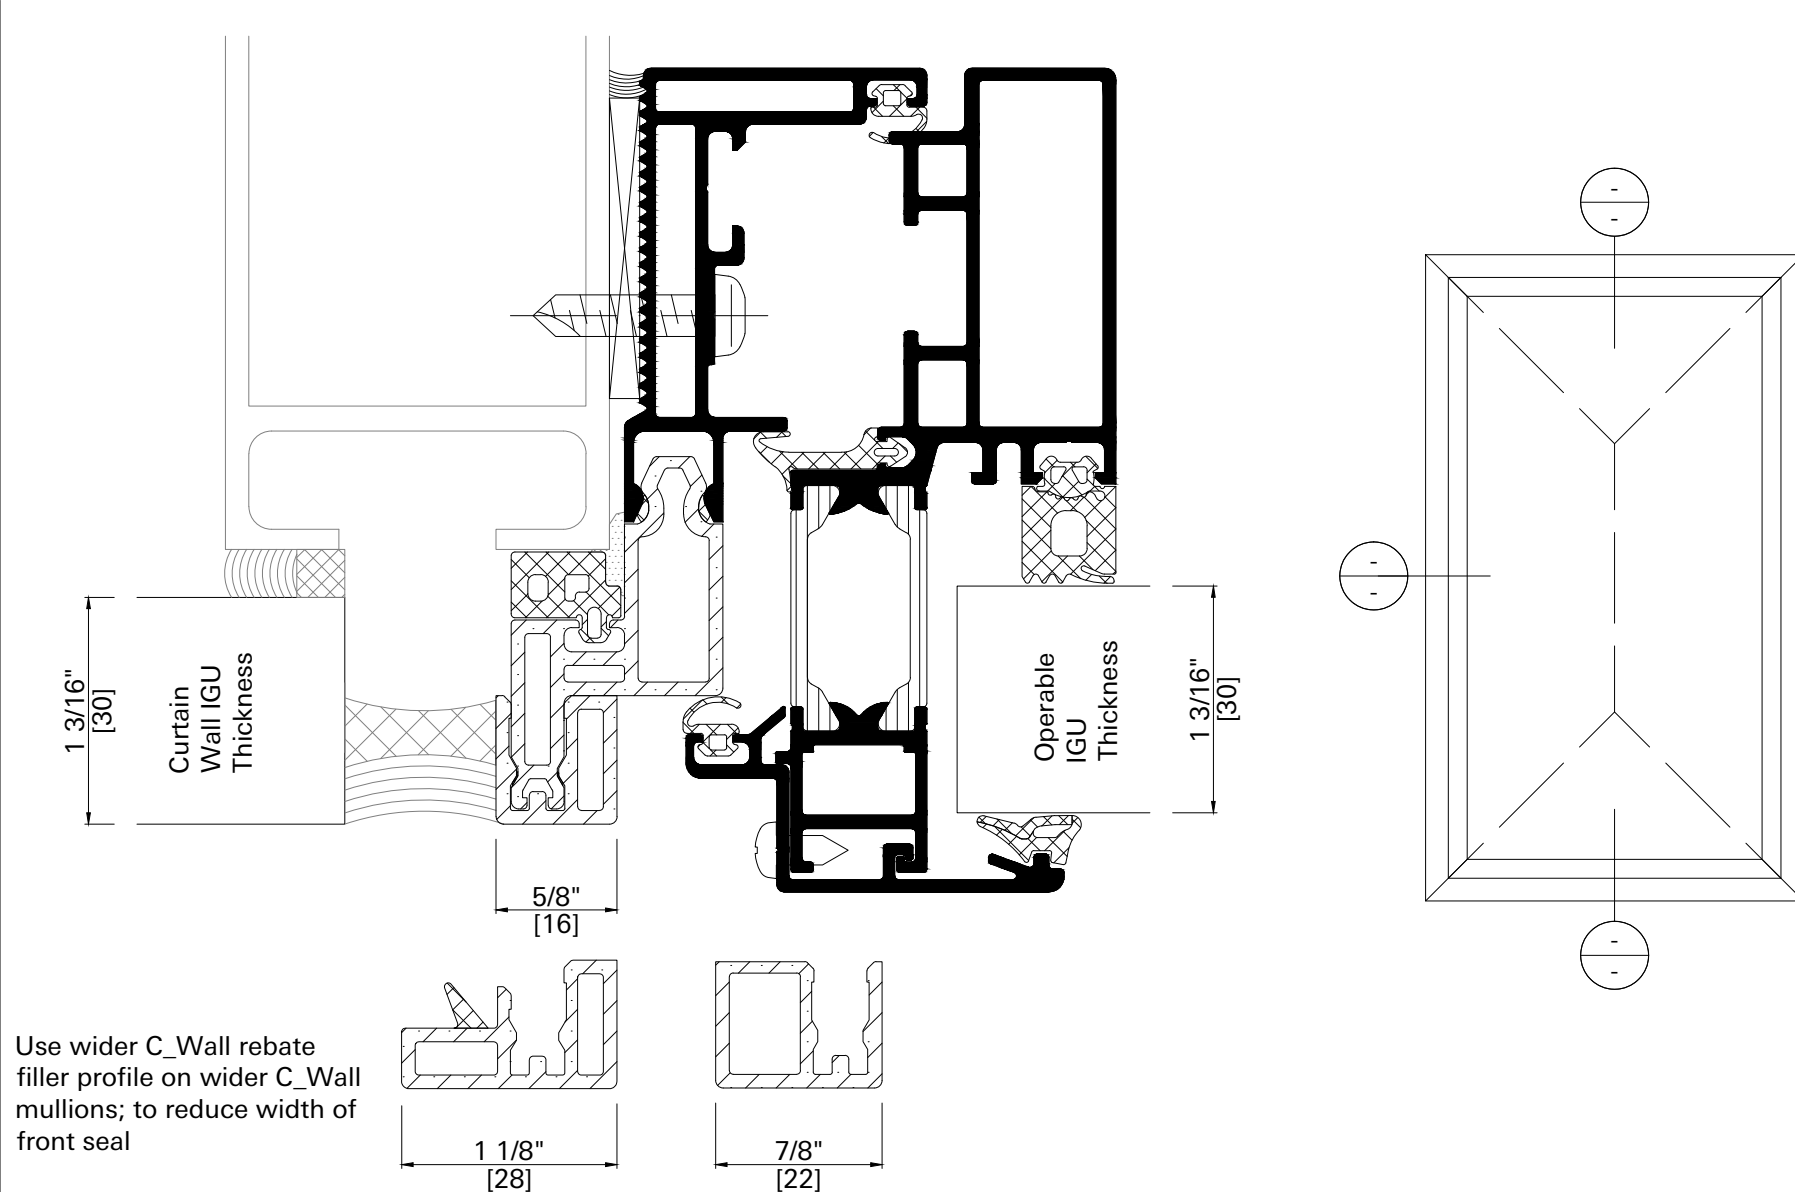


AWS 114 Standard Thermal Option.
Manual Operation.
Parallel Opening.
Captured Glazing with $\frac{3}{8}" - \frac{1}{2}" - \frac{1}{4}"$ IGU
inserted into
SCHÜCO SSG C/Wall with $1 \frac{1}{8}"$ IGU.

www.schuco-usa.com | info@schuco-usa.com

Sheet B-3. Version 12/2021.

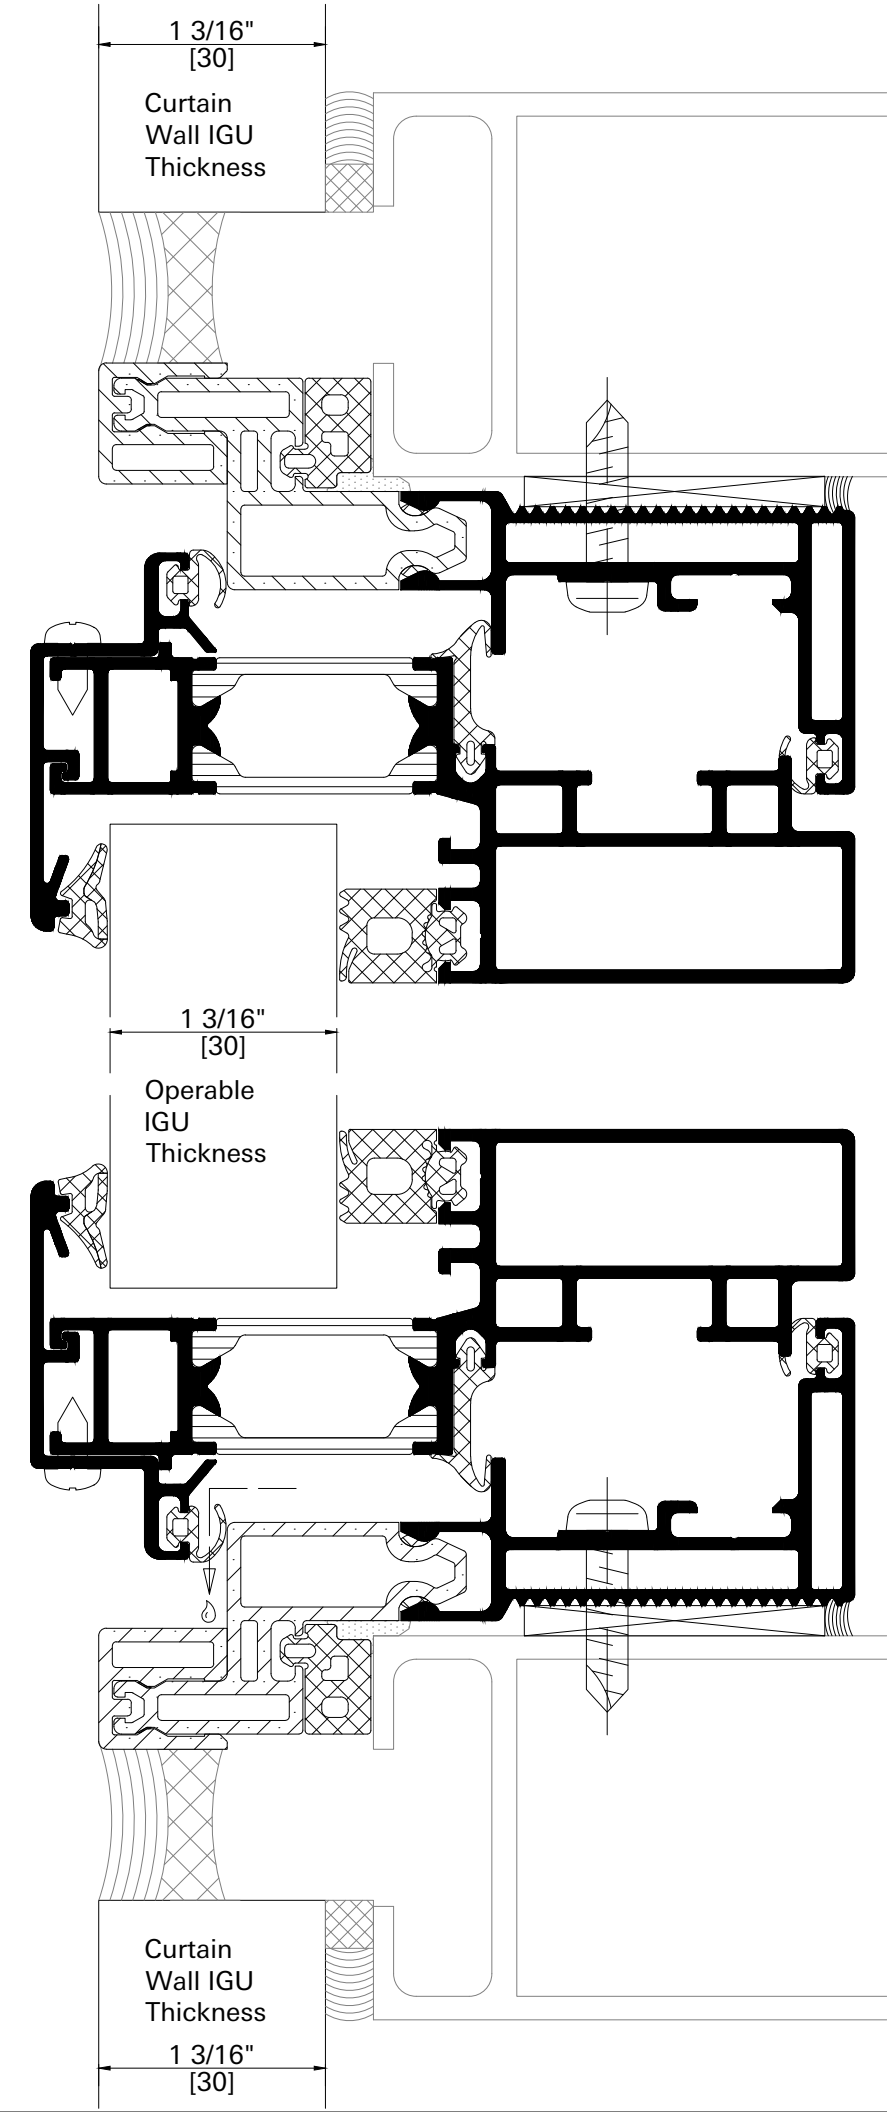

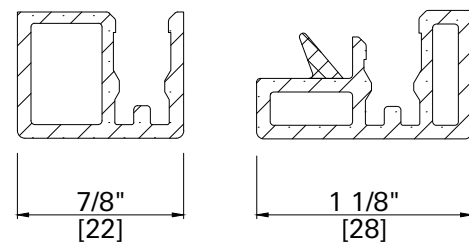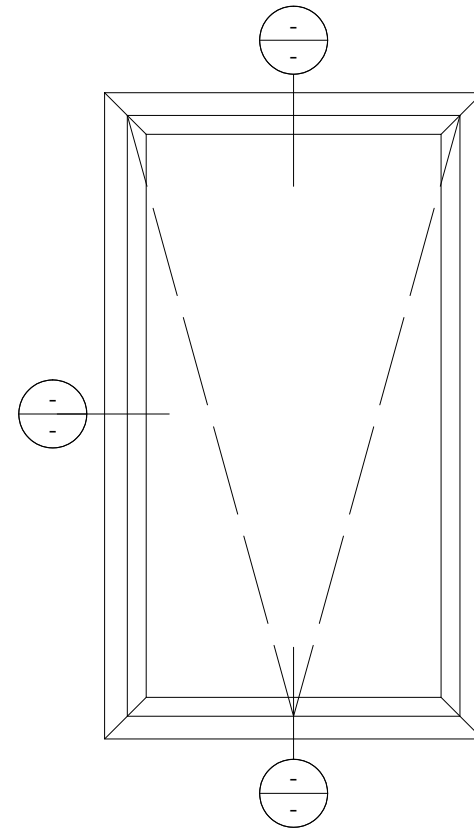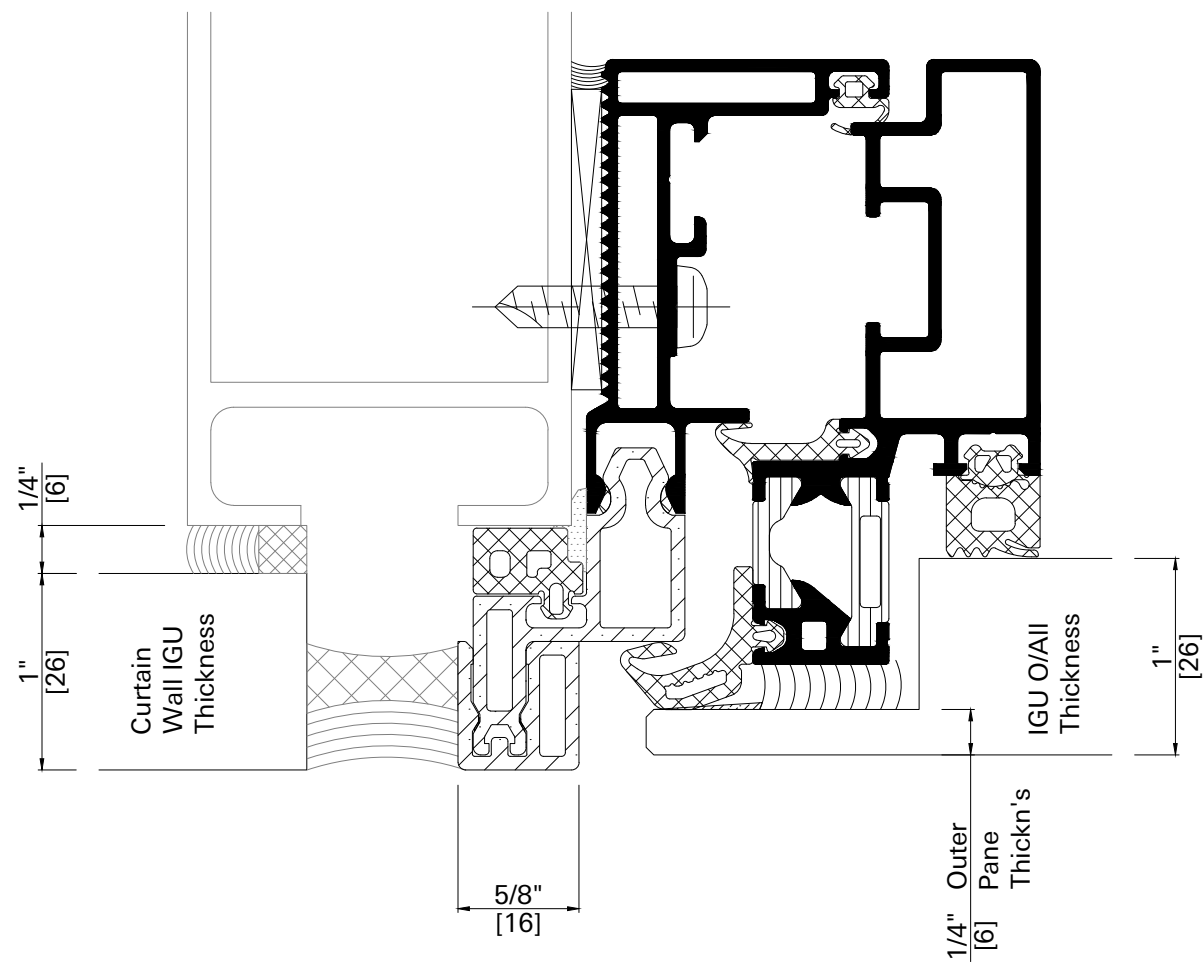

Use wider C_Wall rebate filler profile on wider C_Wall mullions; to reduce width of front seal

AWS 114 SG


Standard Thermal Option.
Manual Operation.
Awning Opening.


SSG Glazing with $\frac{1}{4}$ " - $\frac{1}{2}$ " - $\frac{1}{4}$ " IGU
inserted into
SSG C/Wall with 1" IGU.

SCHÜCO

www.schuco-usa.com | info@schuco-usa.com

Sheet C-1. Version 12/2021.

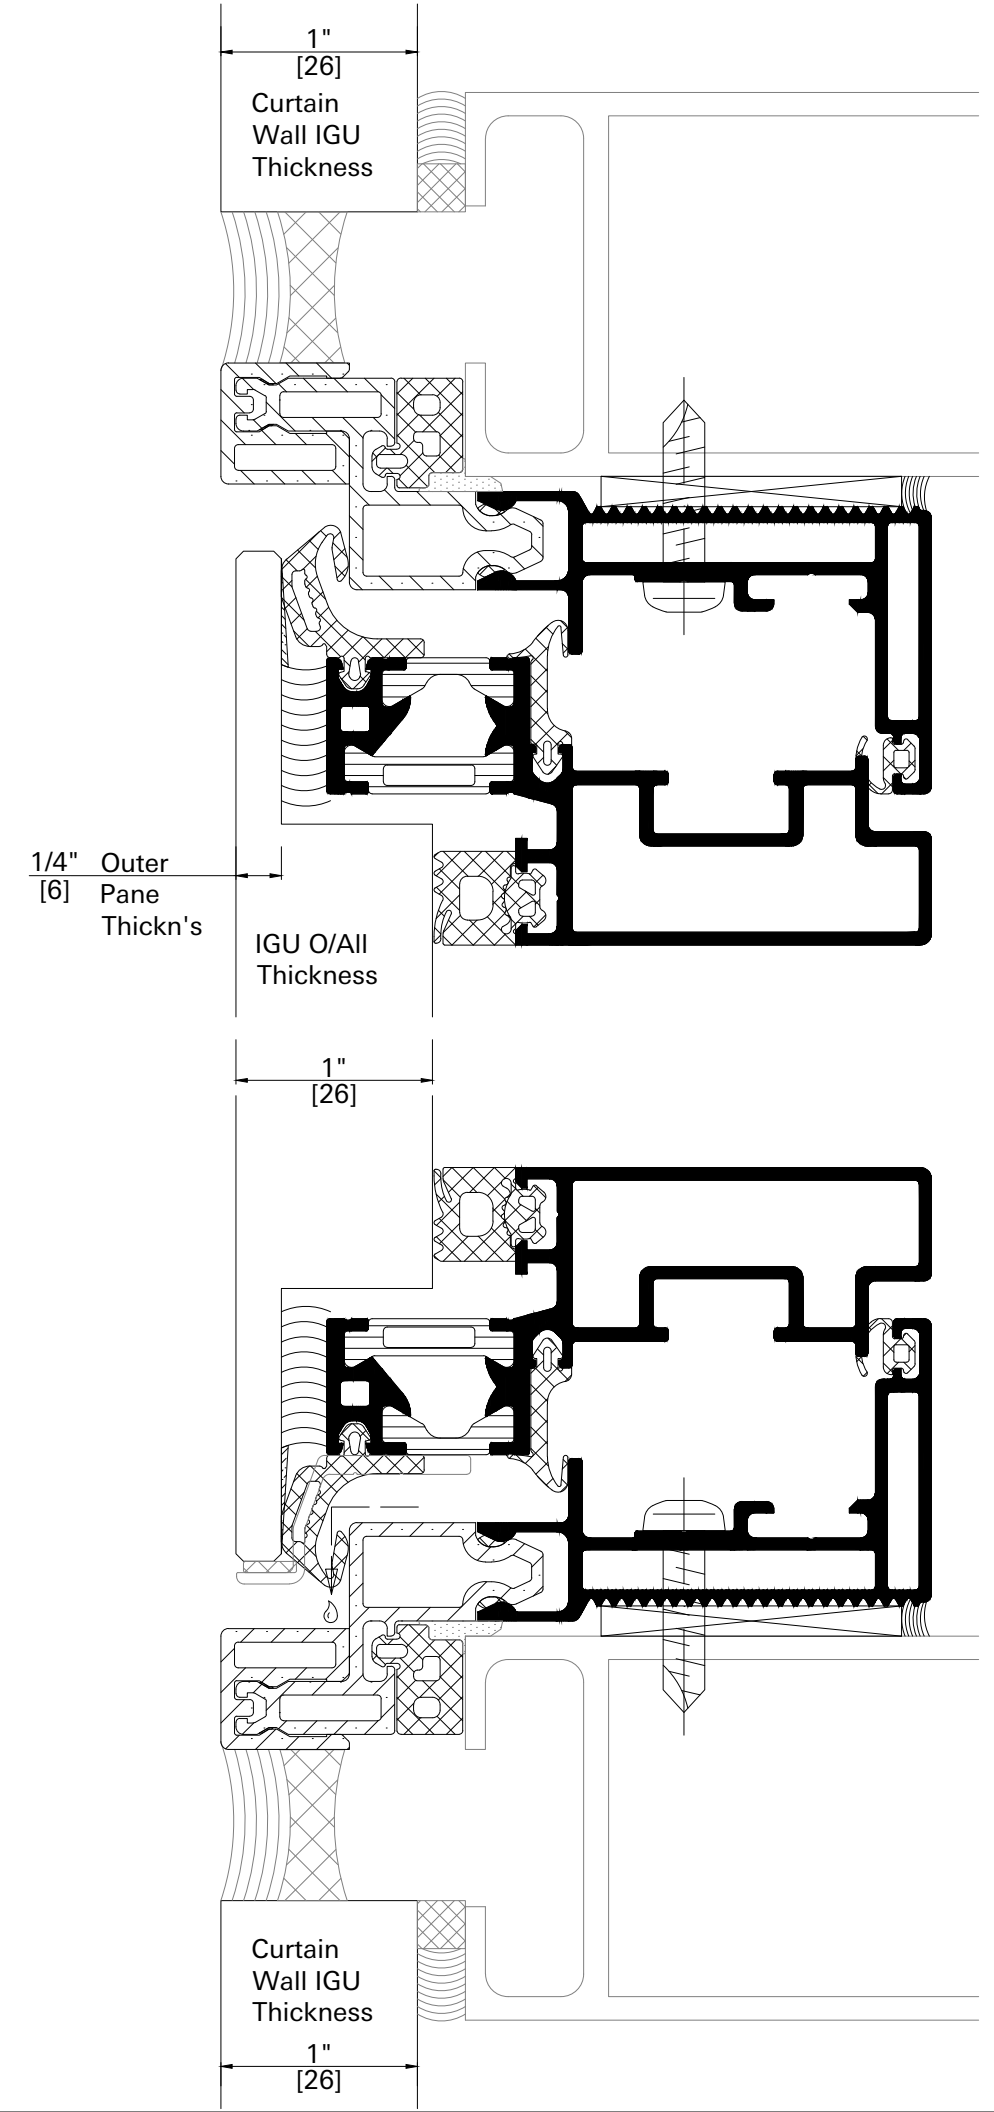

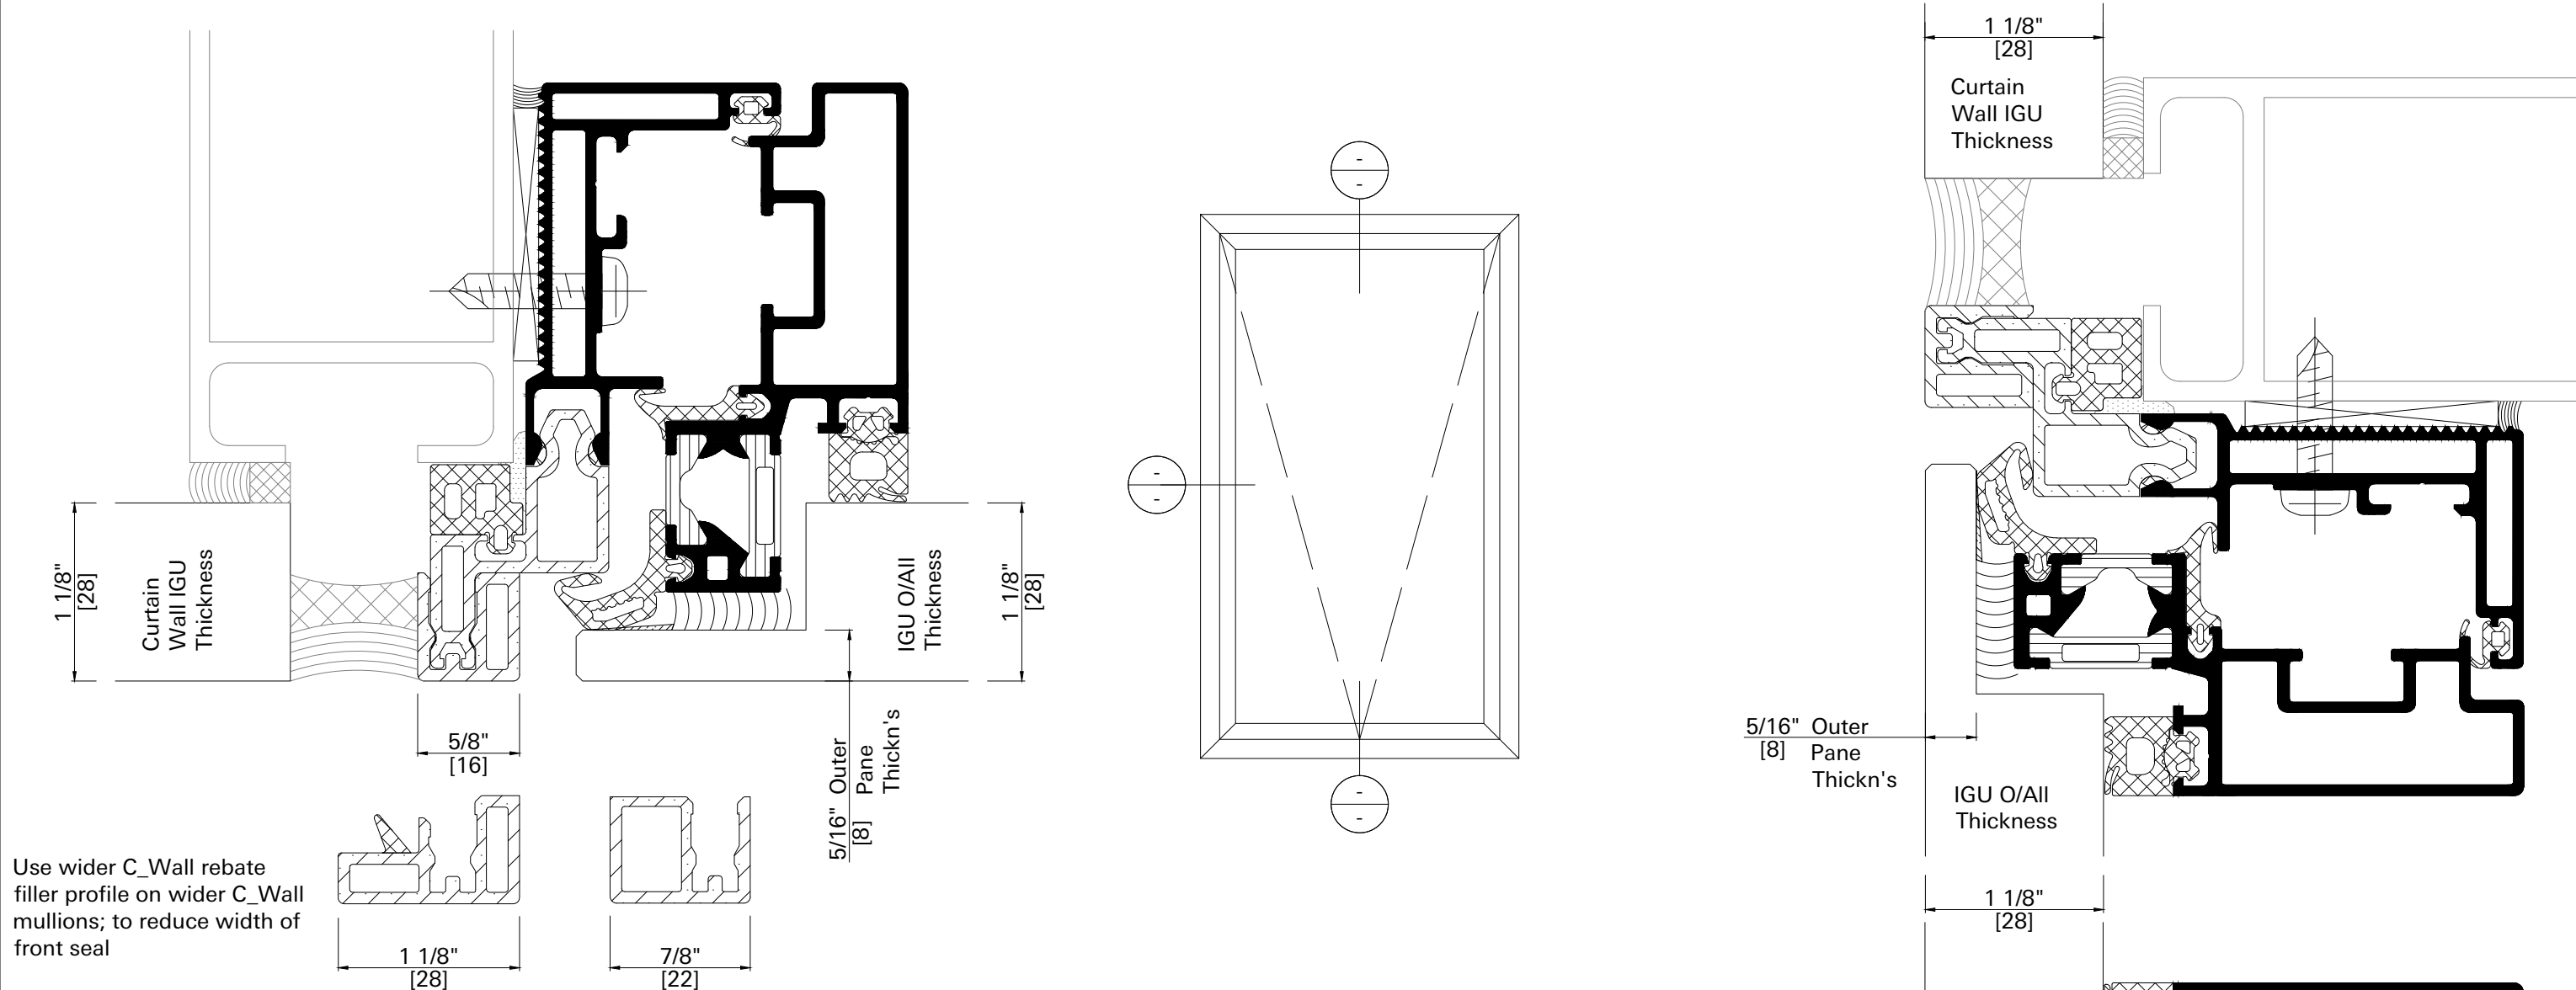

AWS 114 SG

Standard Thermal Option.
Manual Operation.
Awning Opening.


SSG Glazing with $\frac{5}{16}" - \frac{1}{2}" - \frac{1}{4}"$ IGU
inserted into


SSG C/Wall with $1 \frac{1}{16}"$ IGU.

SCHÜCO

www.schuco-usa.com | info@schuco-usa.com

Sheet C-2. Version 12/2021.

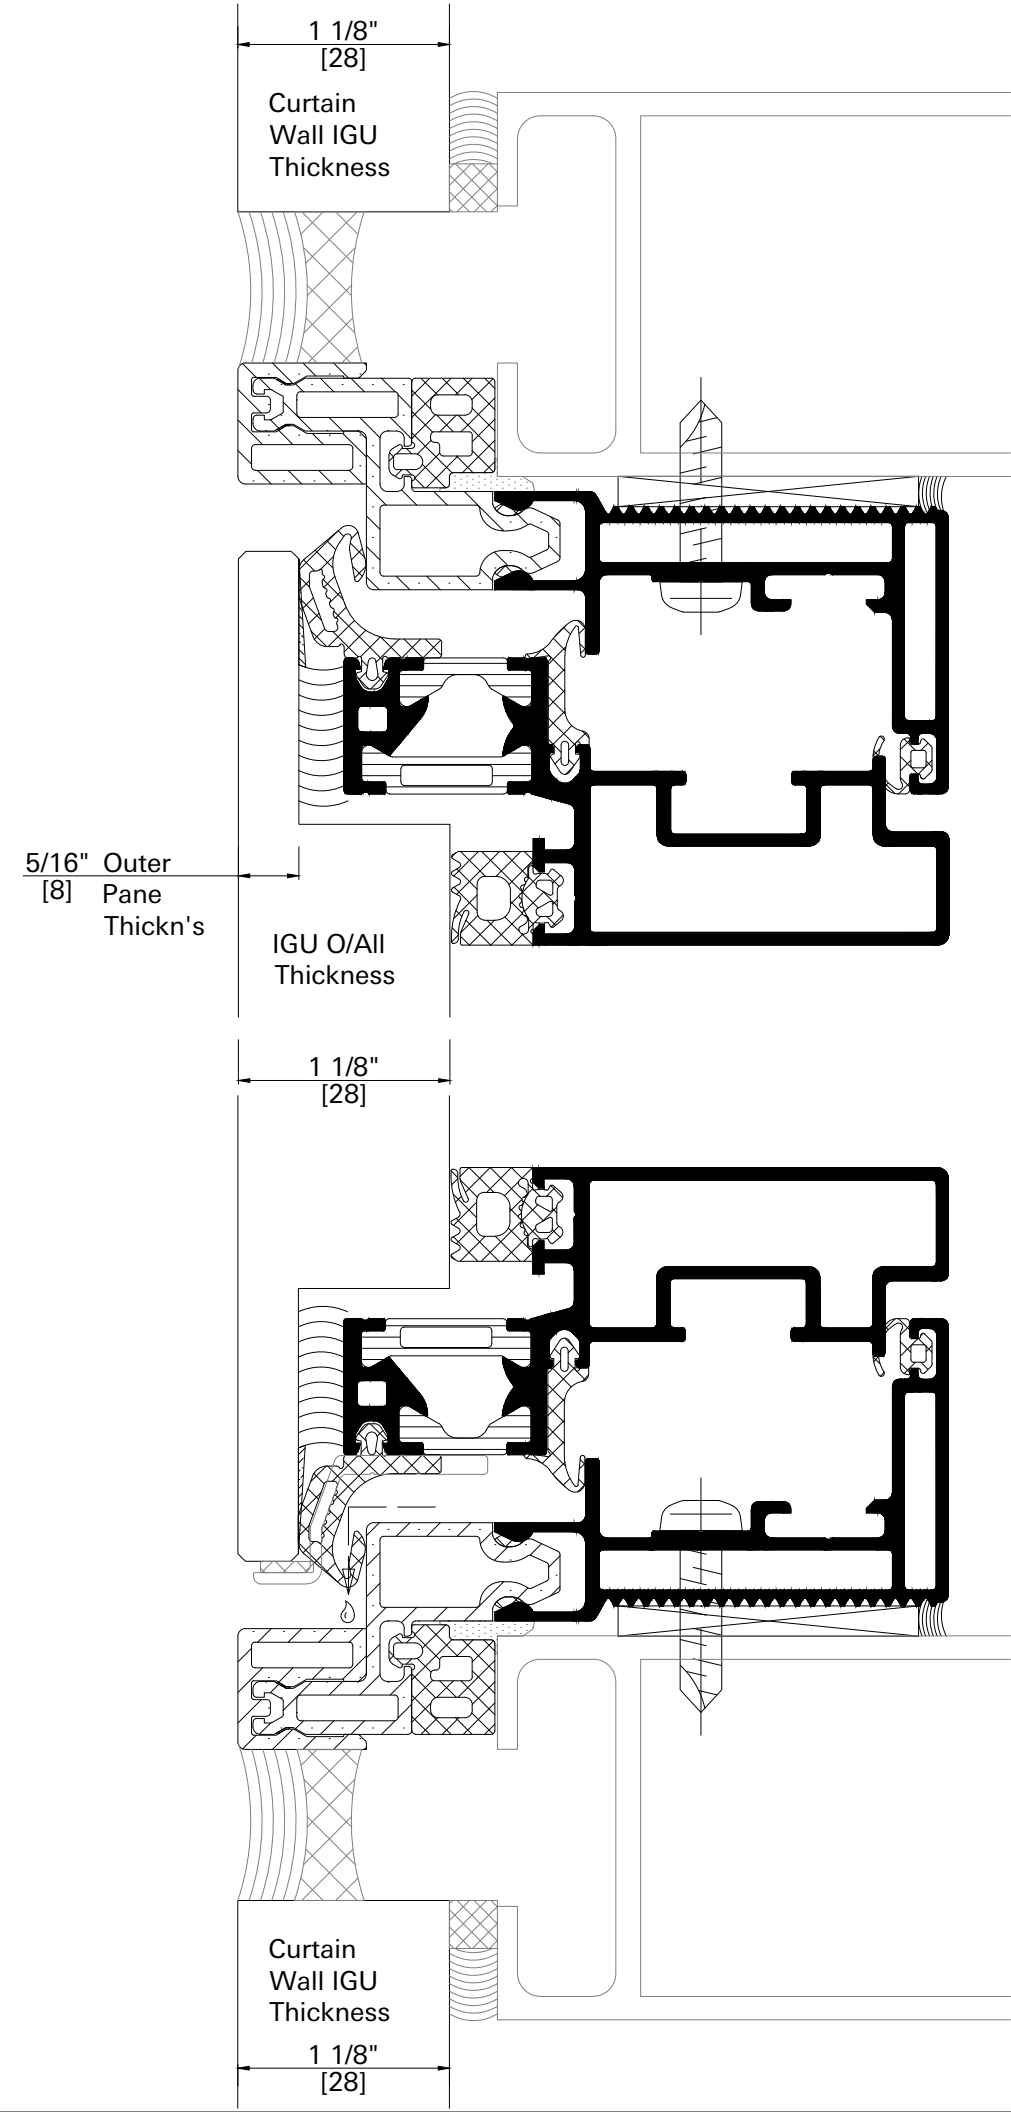

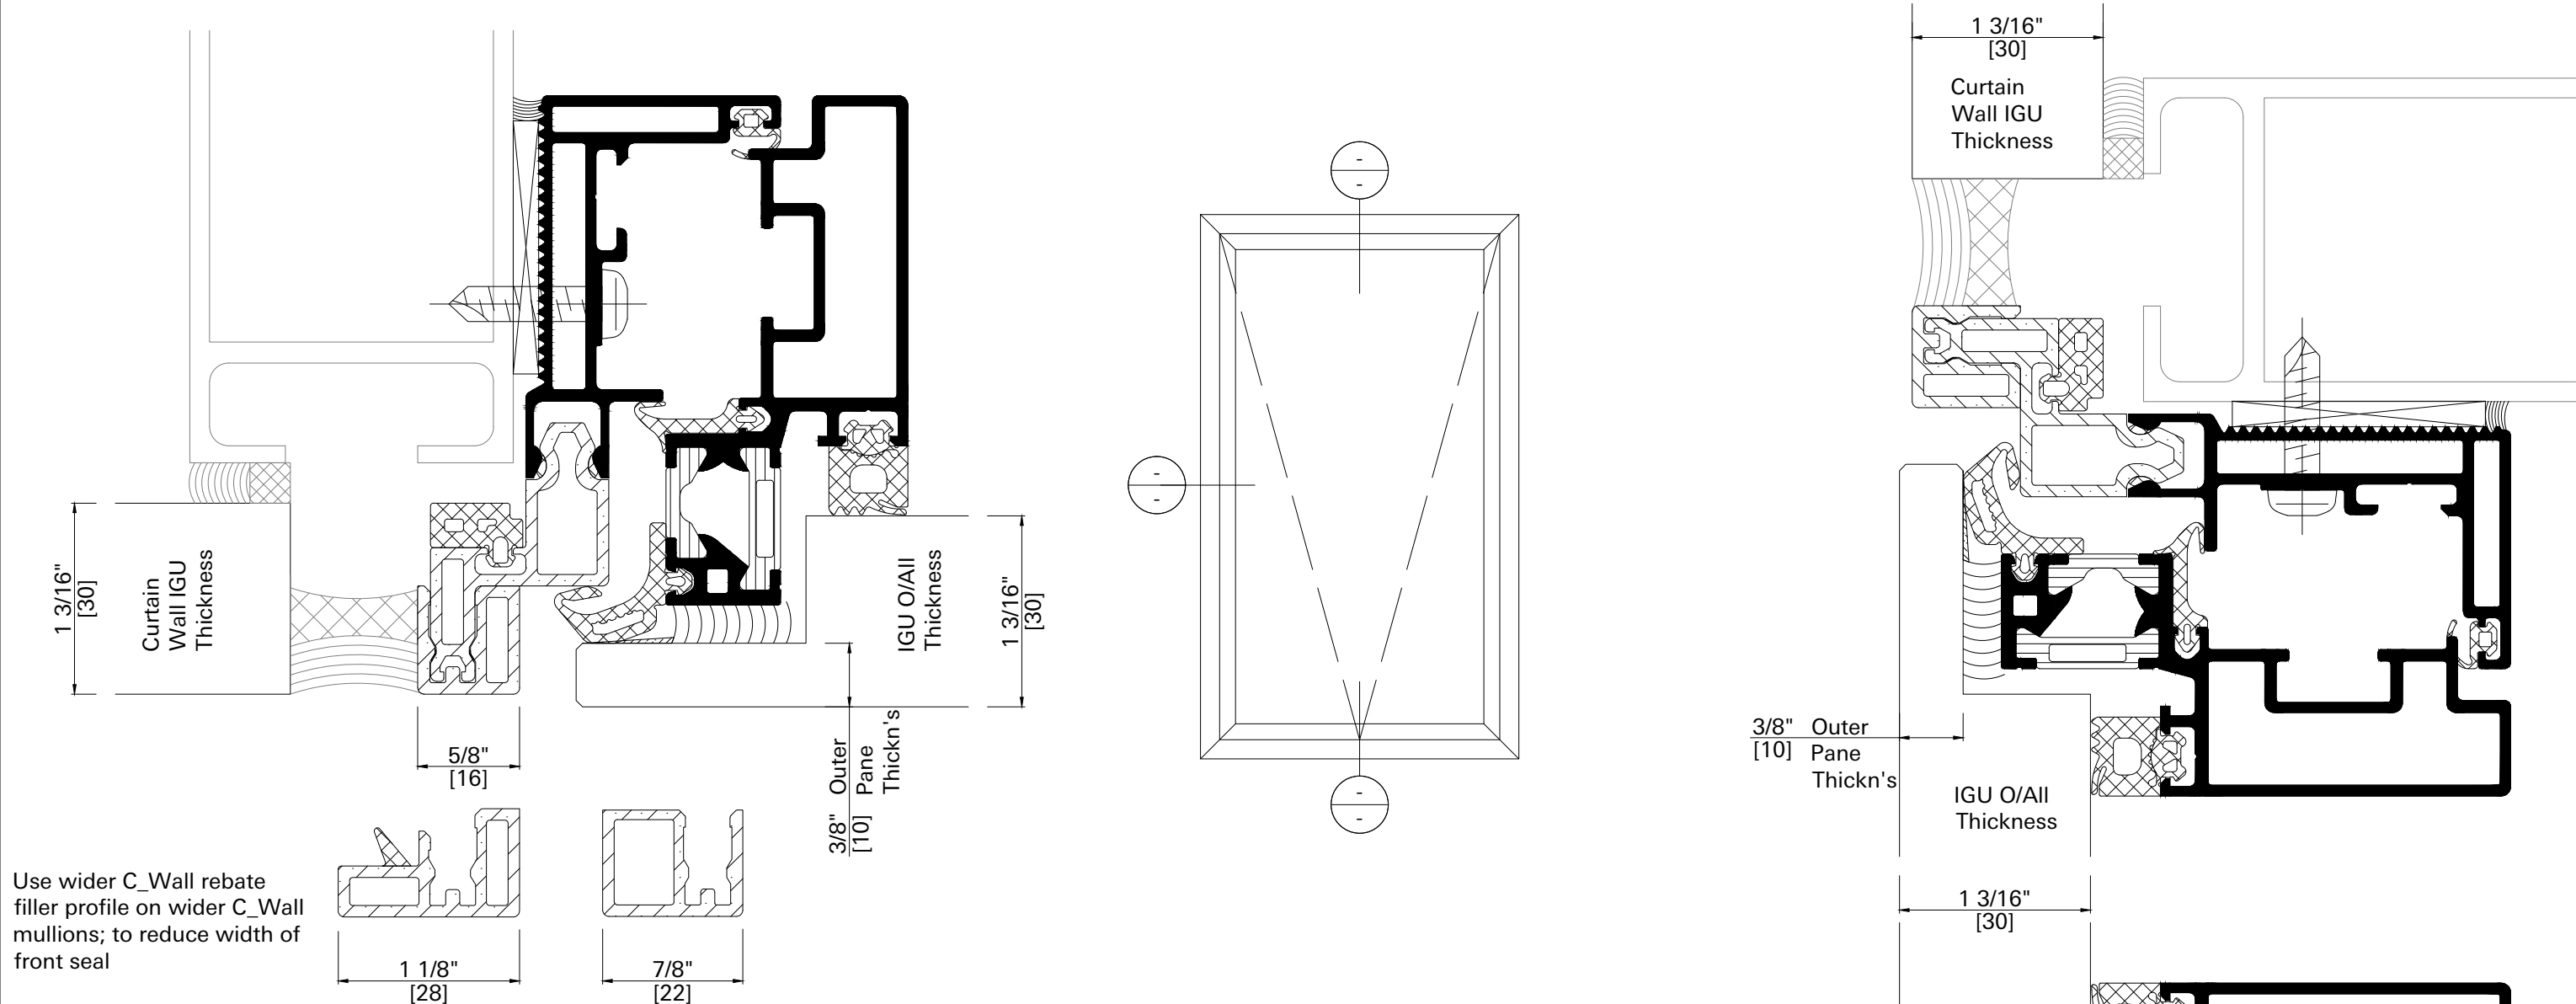

AWS 114 SG

Standard Thermal Option.
Manual Operation.
Awning Opening.




SSG Glazing with $\frac{3}{8}" - \frac{1}{2}" - \frac{1}{4}"$ IGU
inserted into

SSG C/Wall with $1 \frac{1}{8}"$ IGU.

SCHÜCO

www.schuco-usa.com | info@schuco-usa.com

Sheet C-3. Version 12/2021.

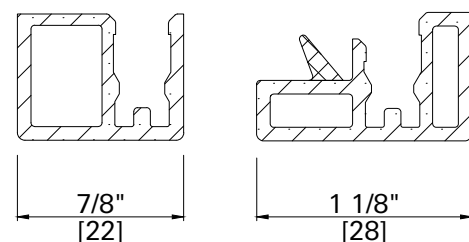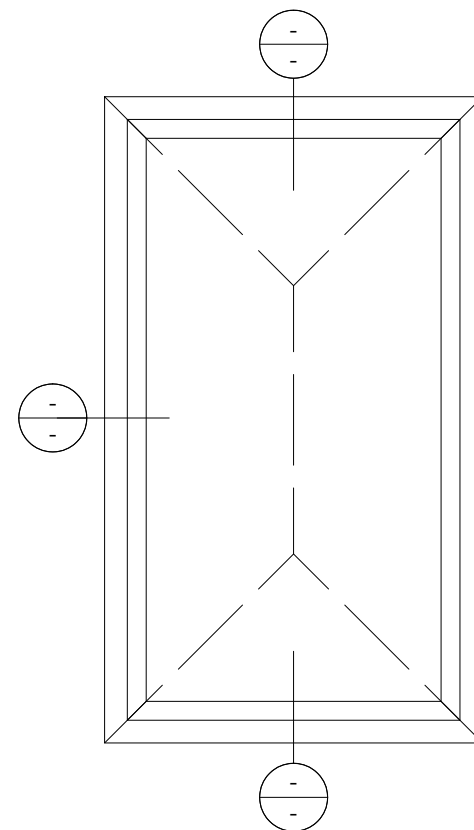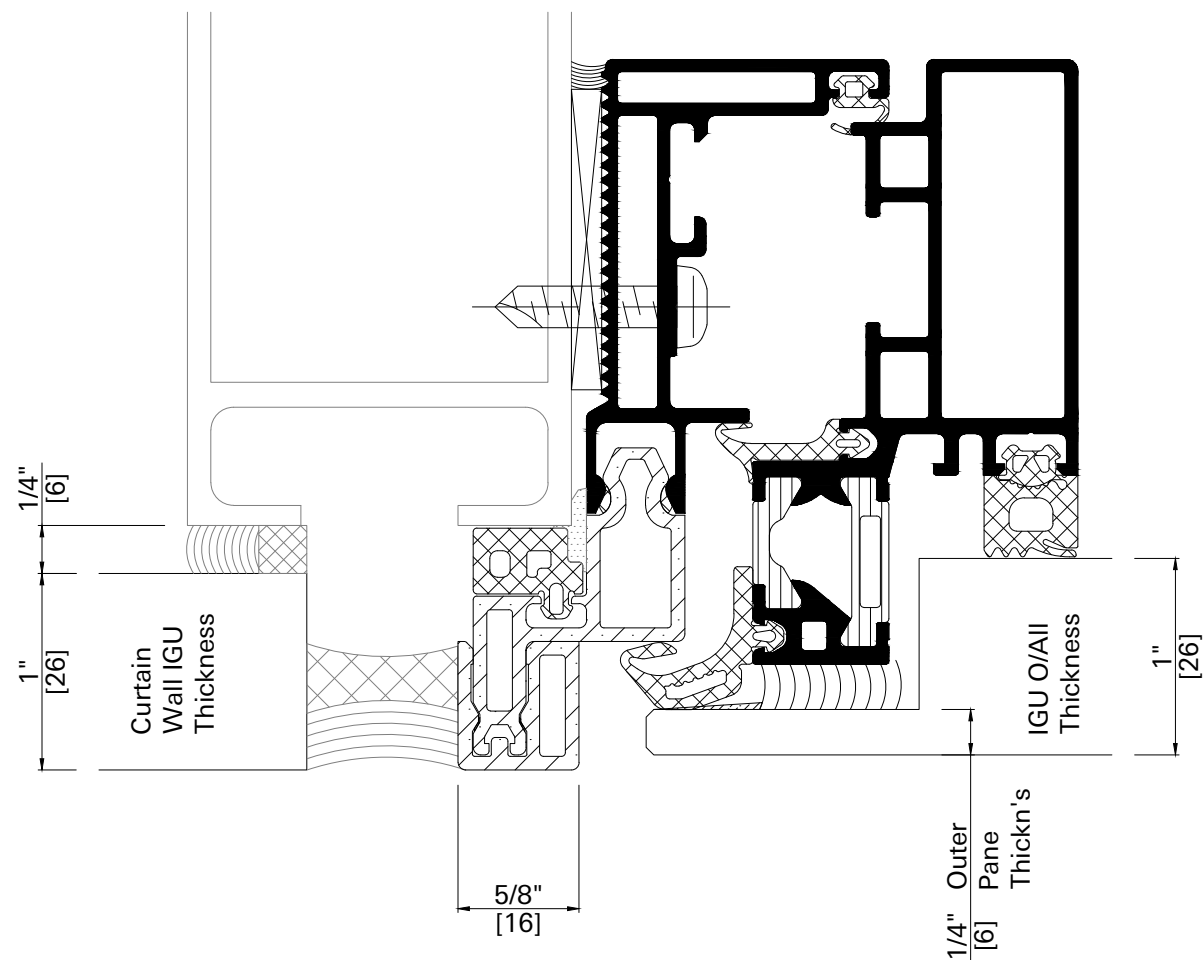

Use wider C_Wall rebate filler profile on wider C_Wall mullions; to reduce width of front seal

AWS 114 SG


Standard Thermal Option.
Manual Operation.
Parallel Opening.


SSG Glazing with $\frac{1}{4}$ " - $\frac{1}{2}$ " - $\frac{1}{4}$ " IGU
inserted into
SSG C/Wall with 1" IGU.

SCHÜCO

www.schuco-usa.com | info@schuco-usa.com

Sheet D-1. Version 12/2021.

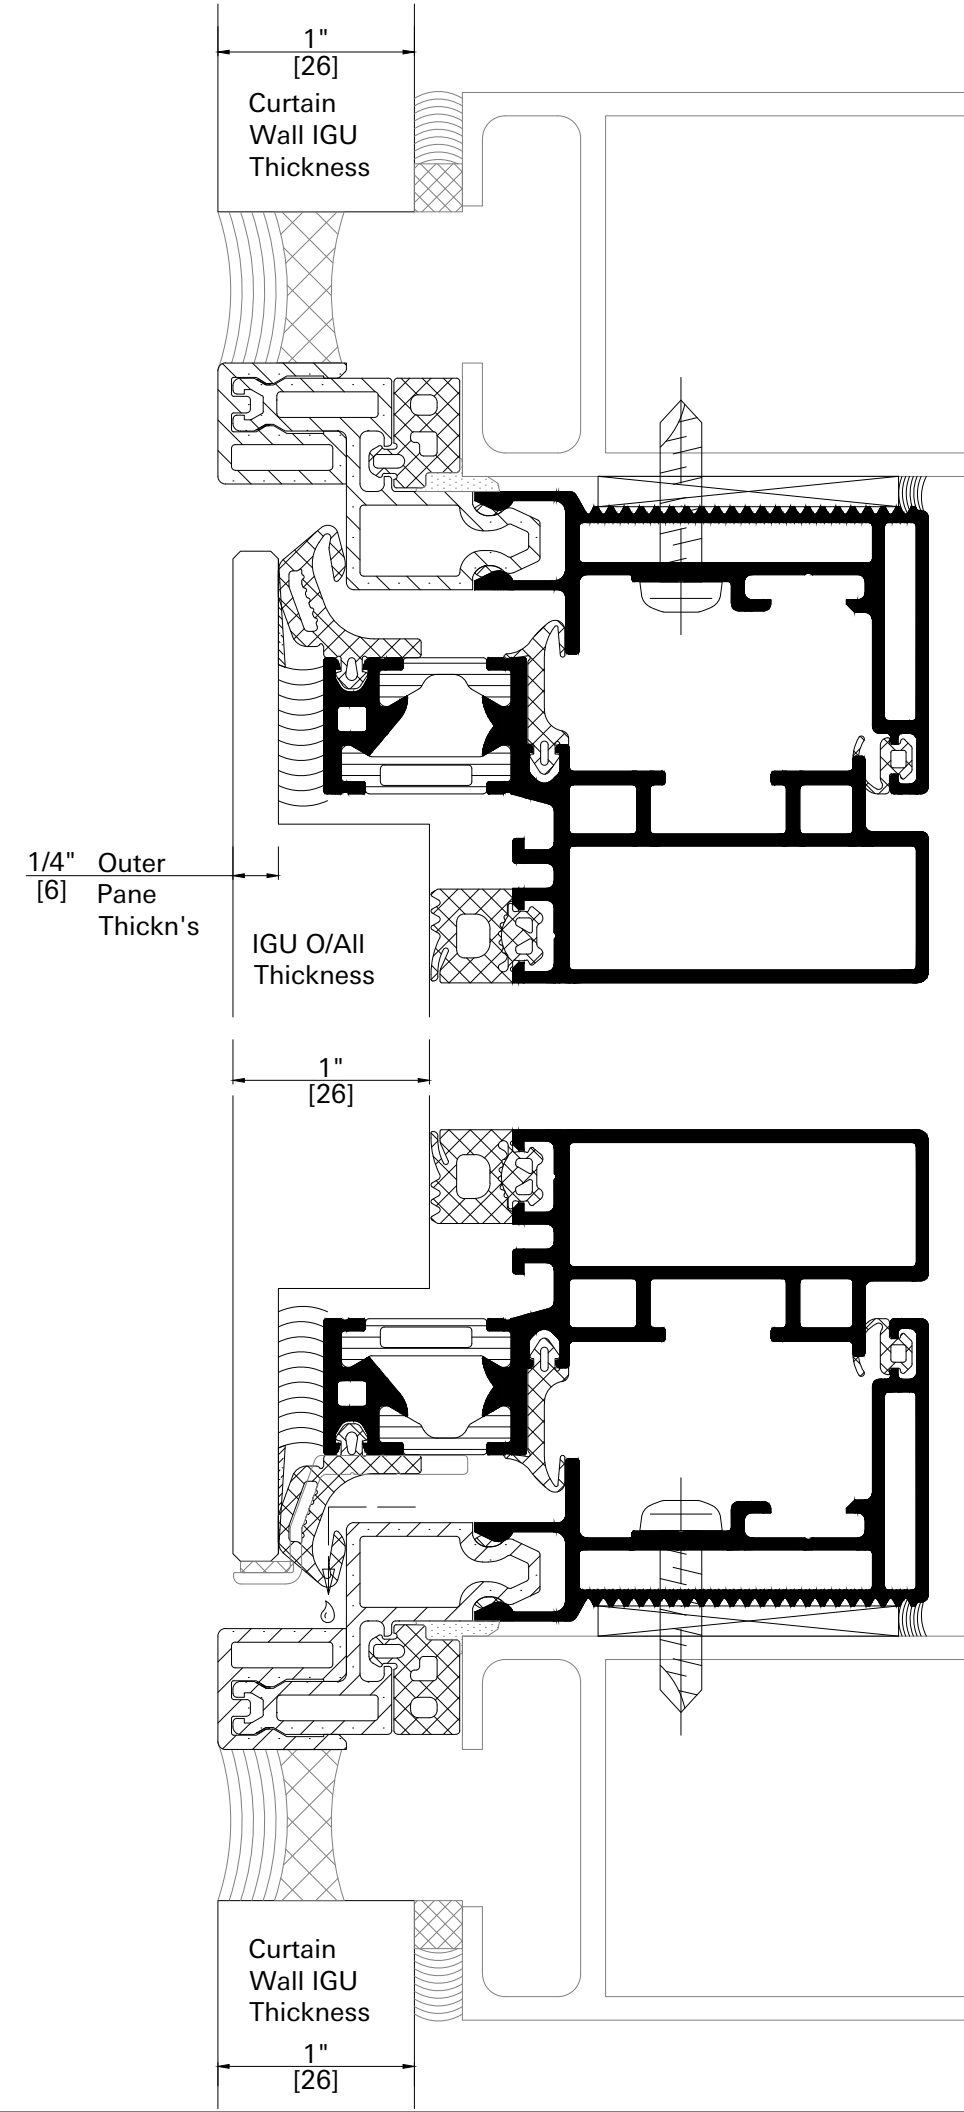

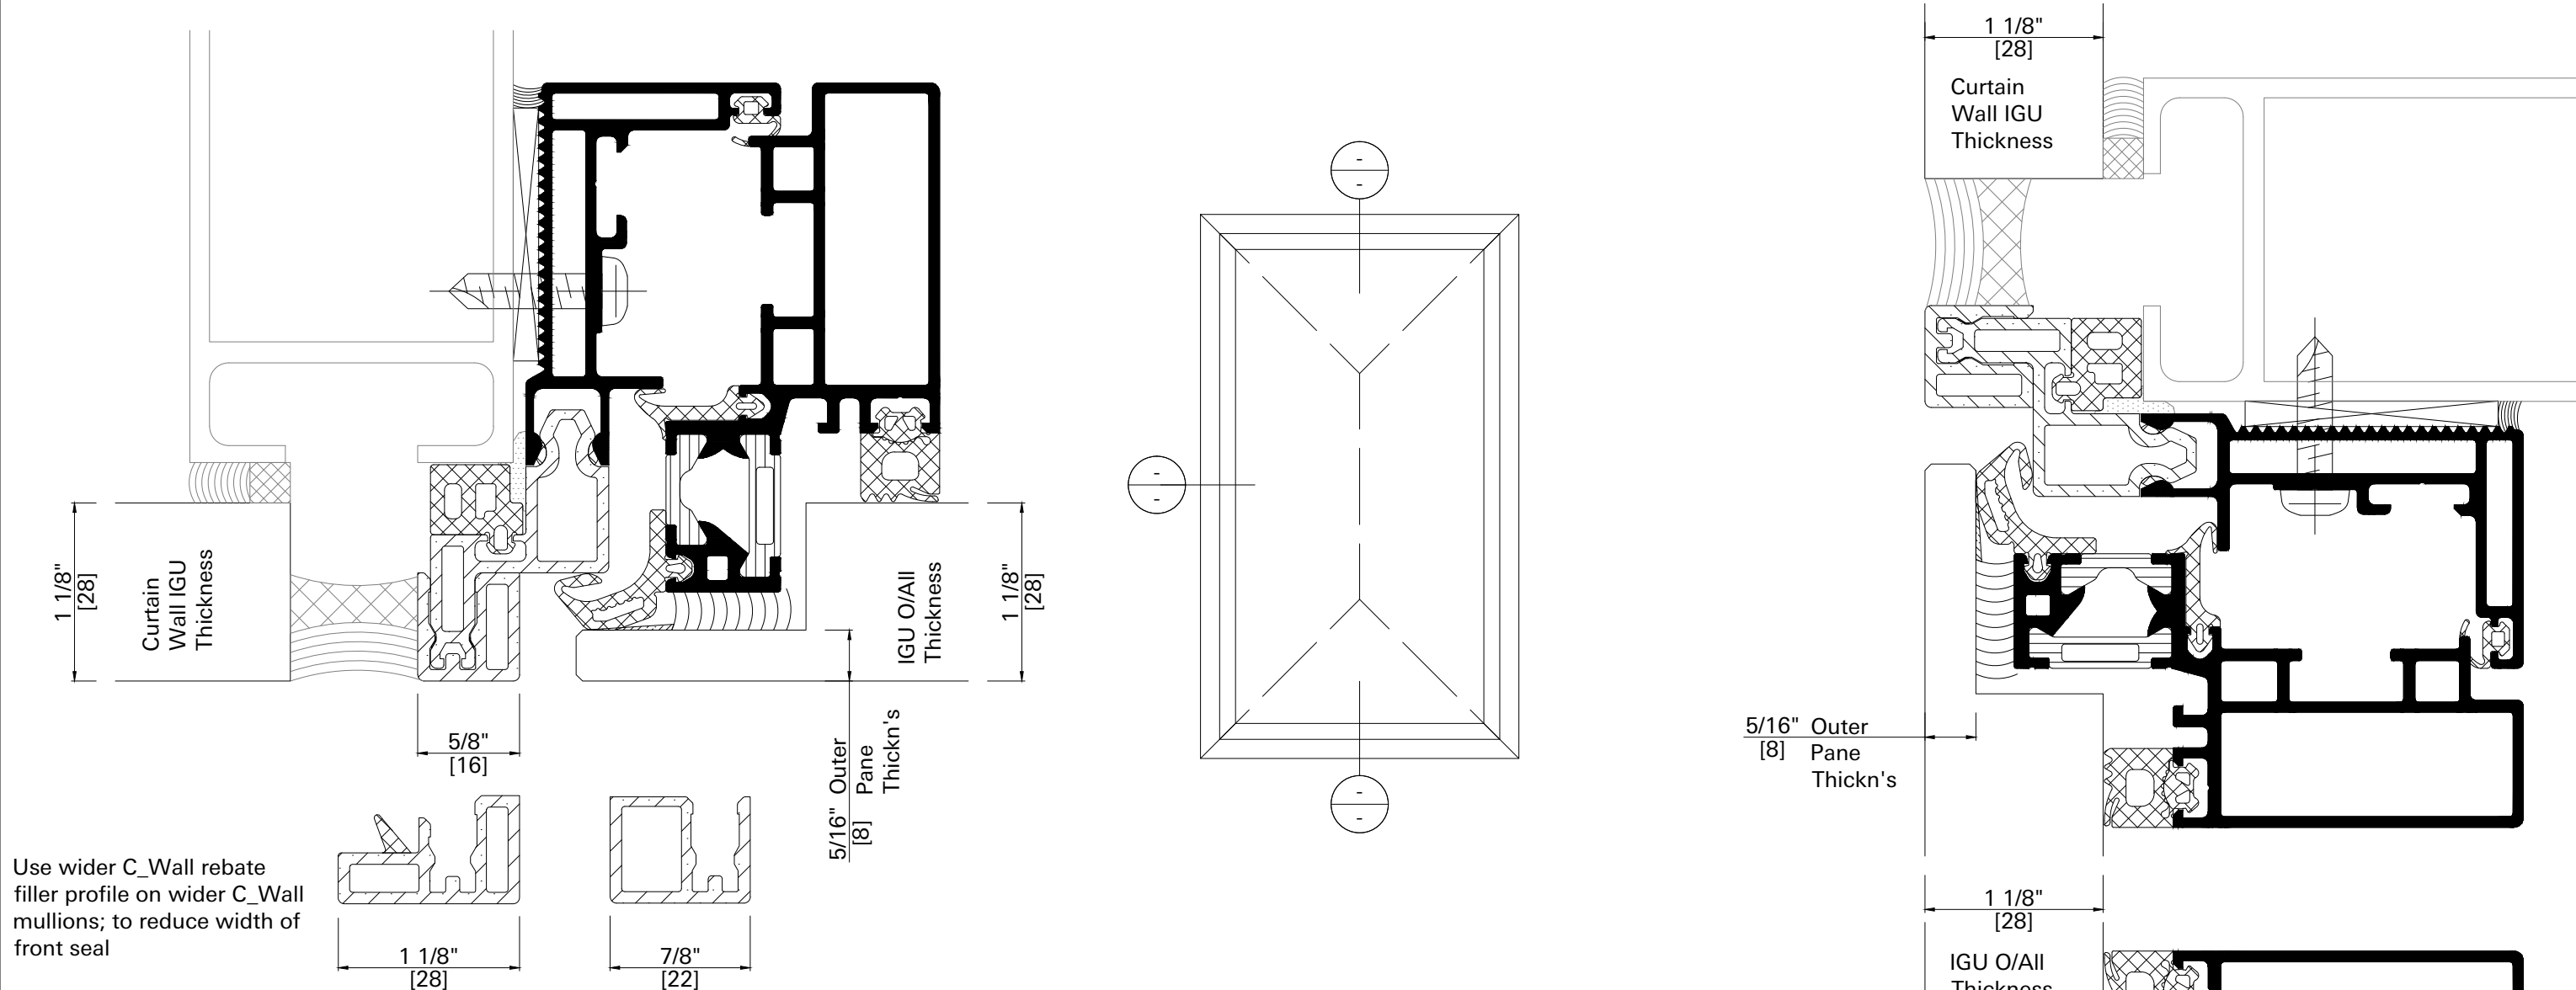

AWS 114 SG

Standard Thermal Option.
Manual Operation.
Parallel Opening.


SSG Glazing with $\frac{5}{16}$ " - $\frac{1}{2}$ " - $\frac{1}{4}$ " IGU
inserted into

SSG C/Wall with 1 $\frac{1}{16}$ " IGU.

SCHÜCO

www.schuco-usa.com | info@schuco-usa.com

Sheet D-2. Version 12/2021.

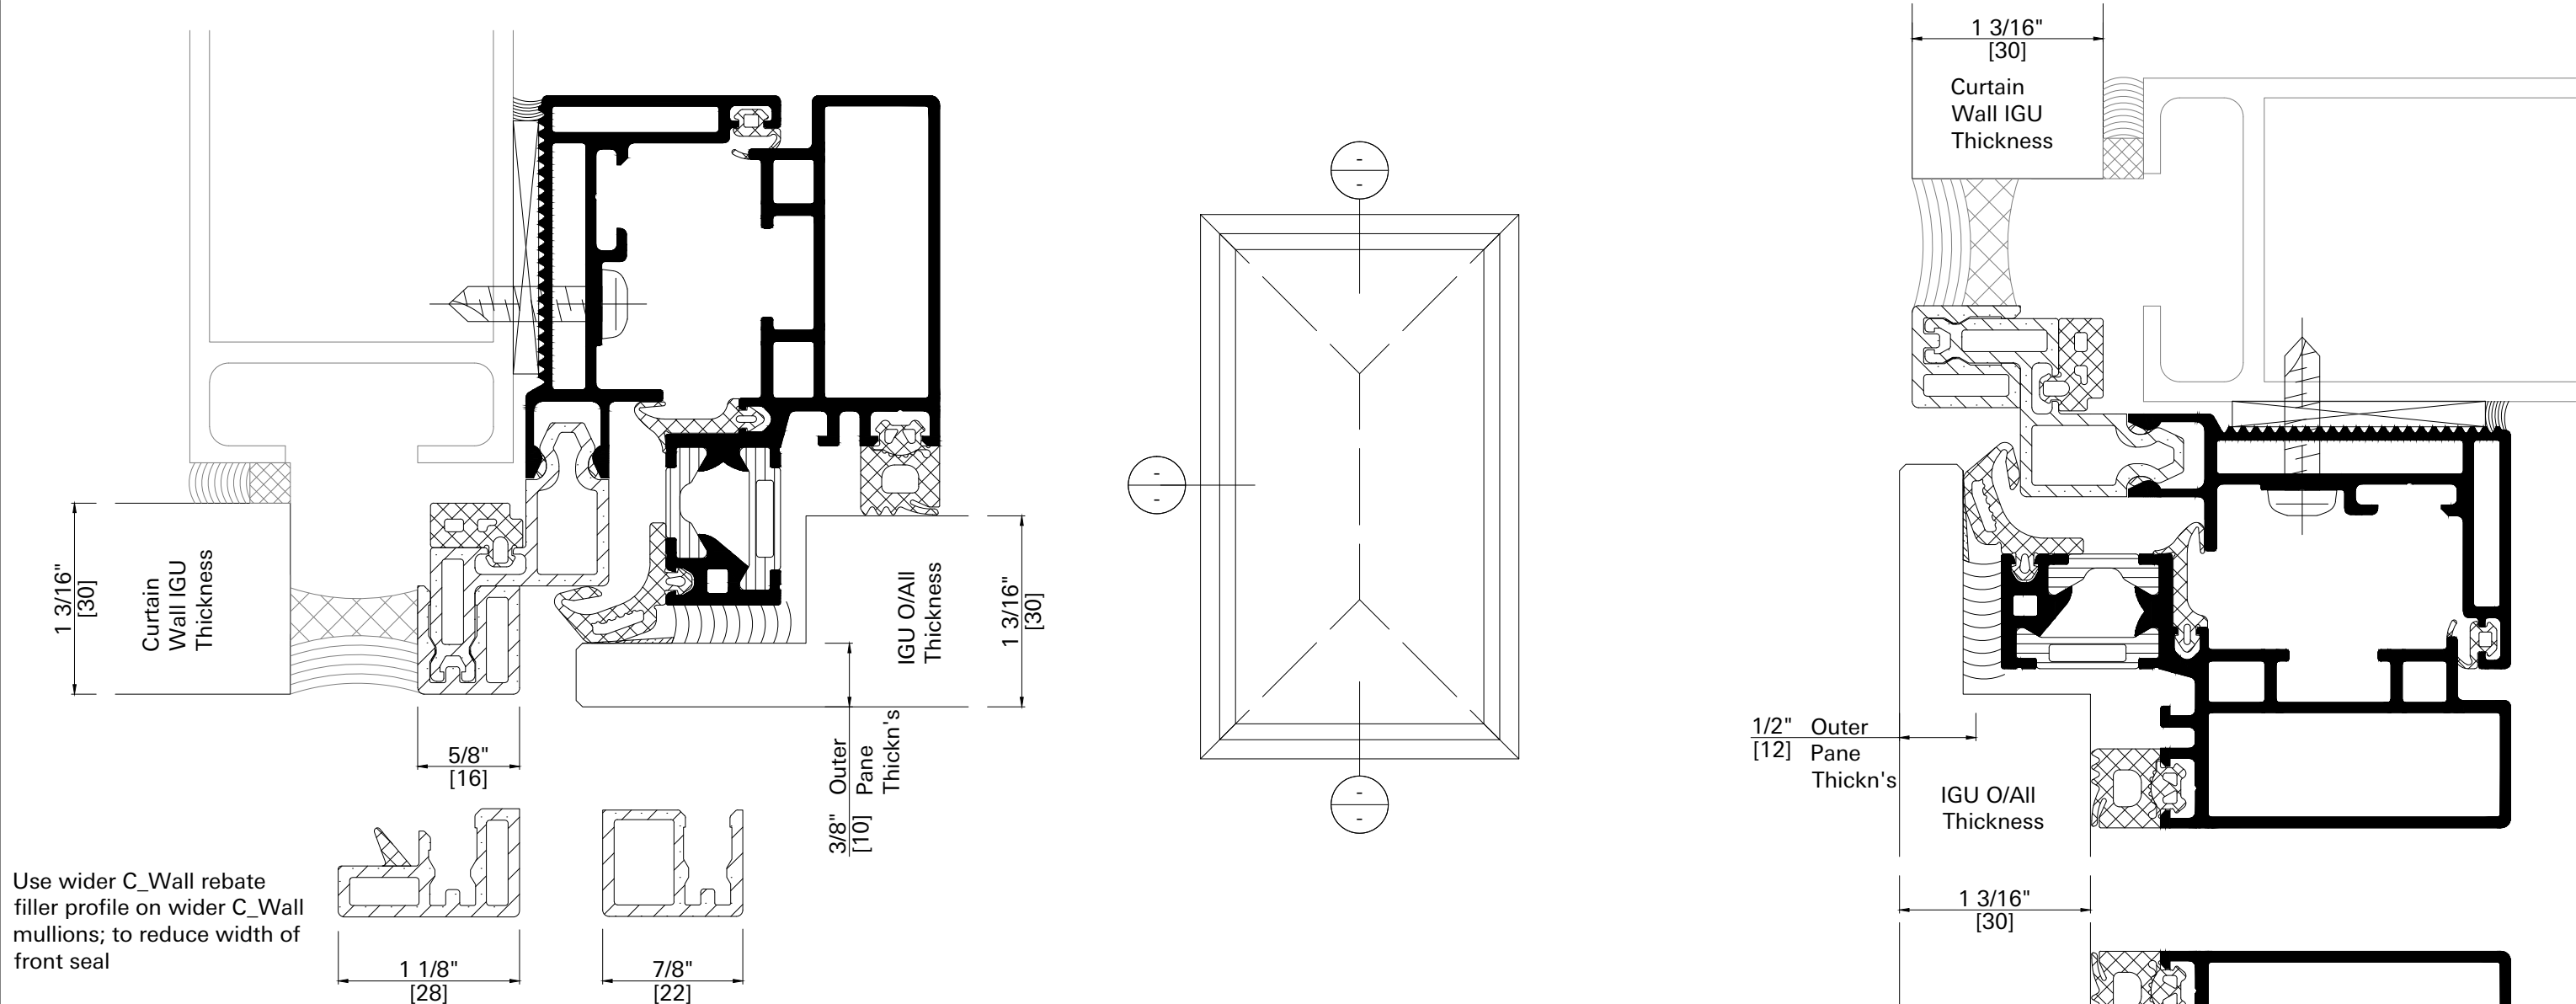

AWS 114 SG

Standard Thermal Option.
Manual Operation.
Parallel Opening.




SSG Glazing with $\frac{3}{8}$ " - $\frac{1}{2}$ " - $\frac{1}{4}$ " IGU
inserted into

SSG C/Wall with $1\frac{1}{8}$ " IGU.

SCHÜCO

www.schuco-usa.com | info@schuco-usa.com

Sheet D-3. Version 12/2021.

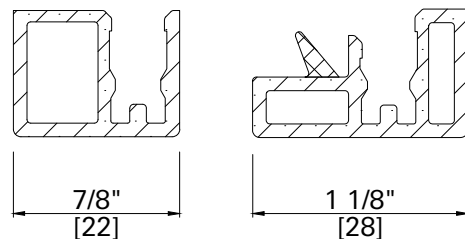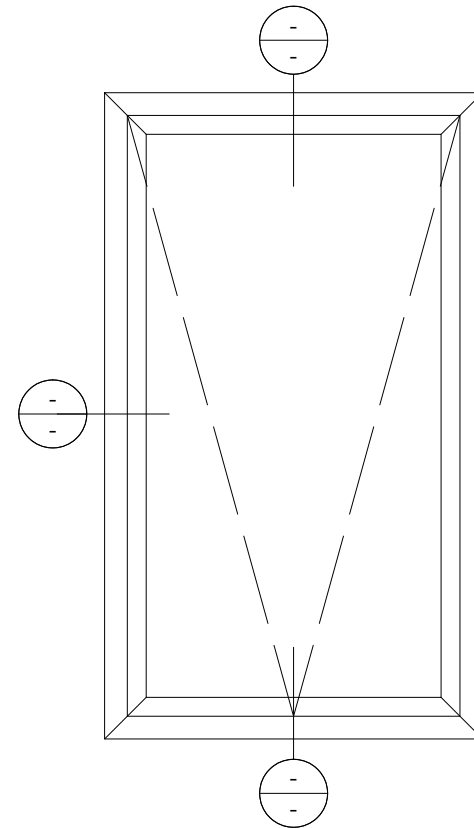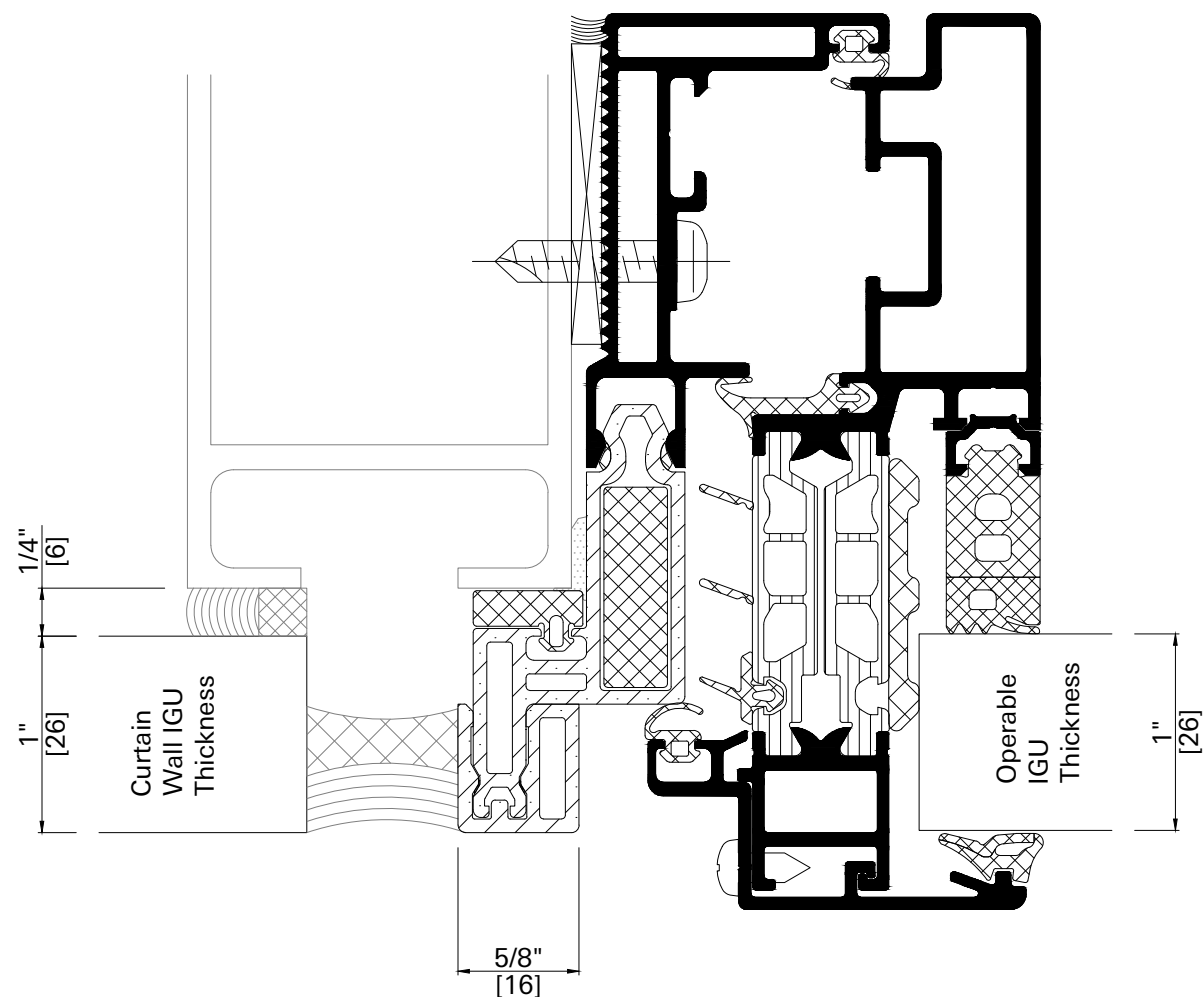

Use wider C_Wall rebate filler profile on wider C_Wall mullions; to reduce width of front seal


AWS 114.SI




Standard Thermal Option.
Manual Operation.
Awning Opening.
Captured Glazing with 1" IGU
inserted into
SSG C/Wall with 1" IGU.

SCHÜCO



www.schuco-usa.com | info@schuco-usa.com

Sheet E-1. Version 12/2021.

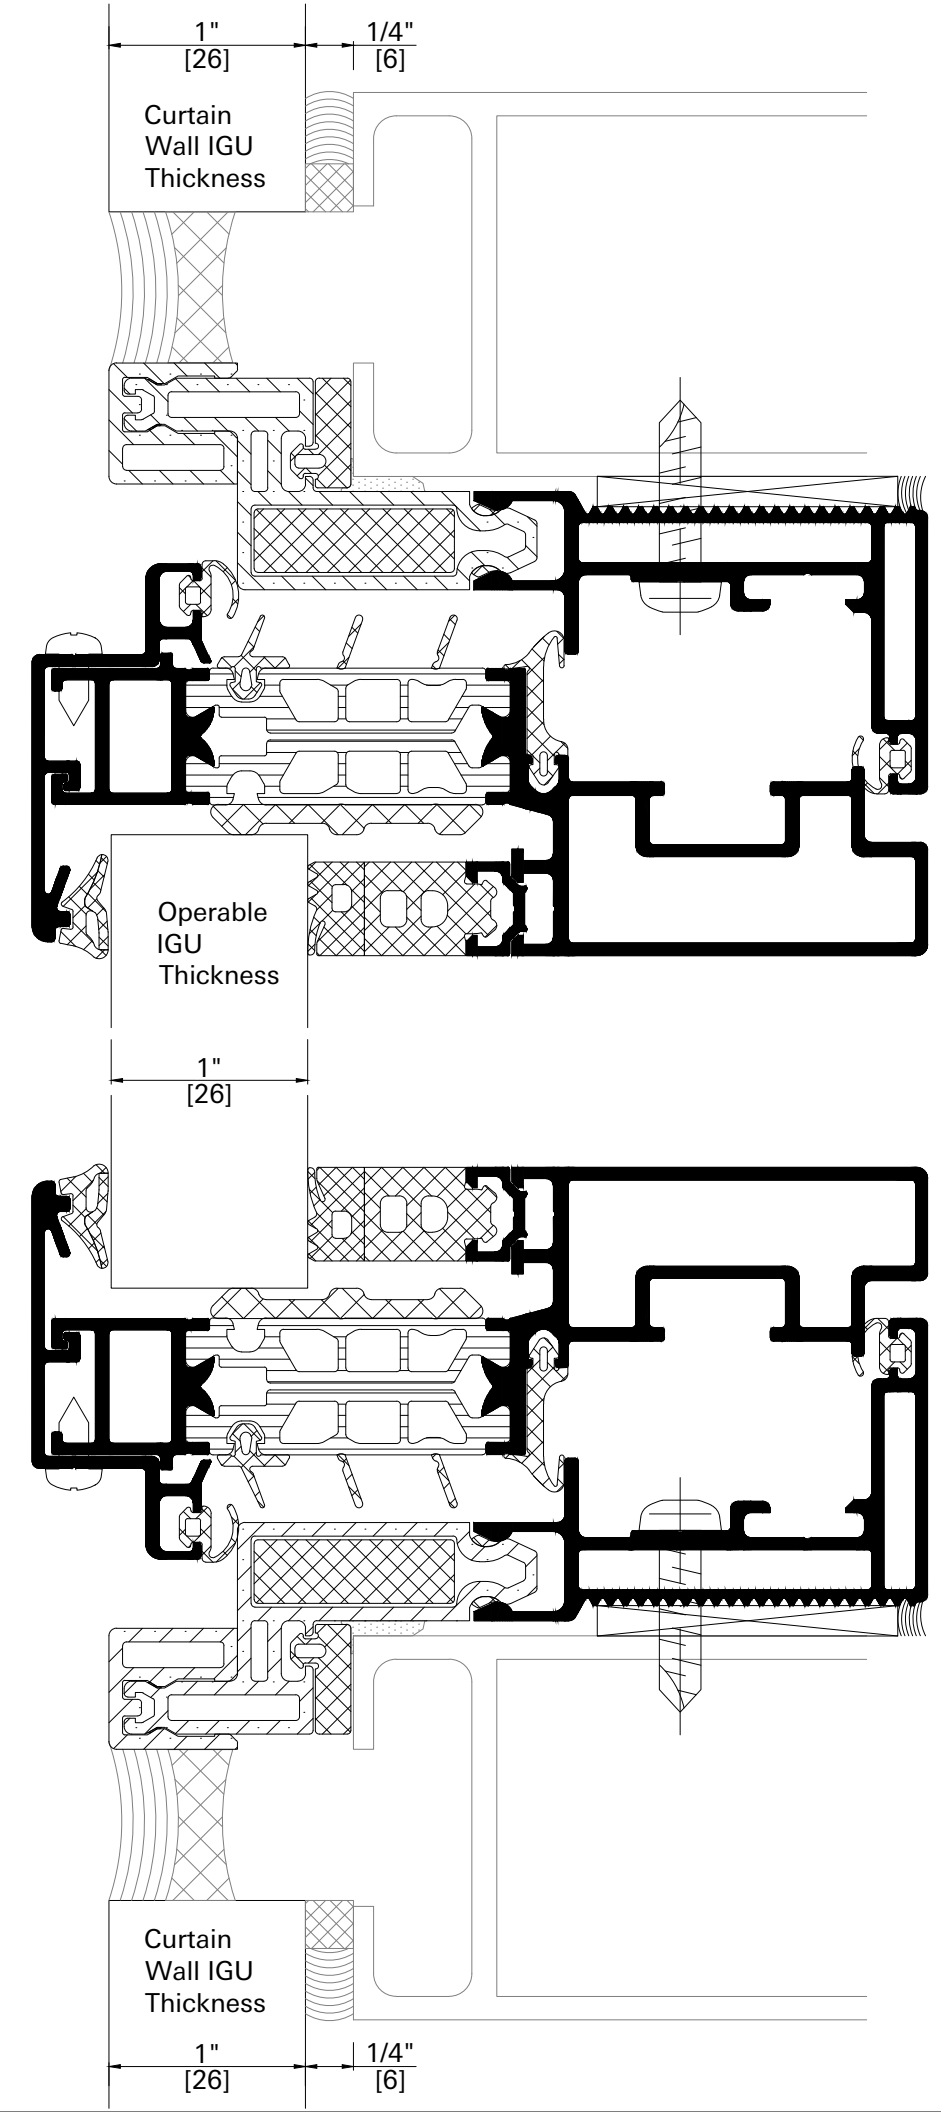

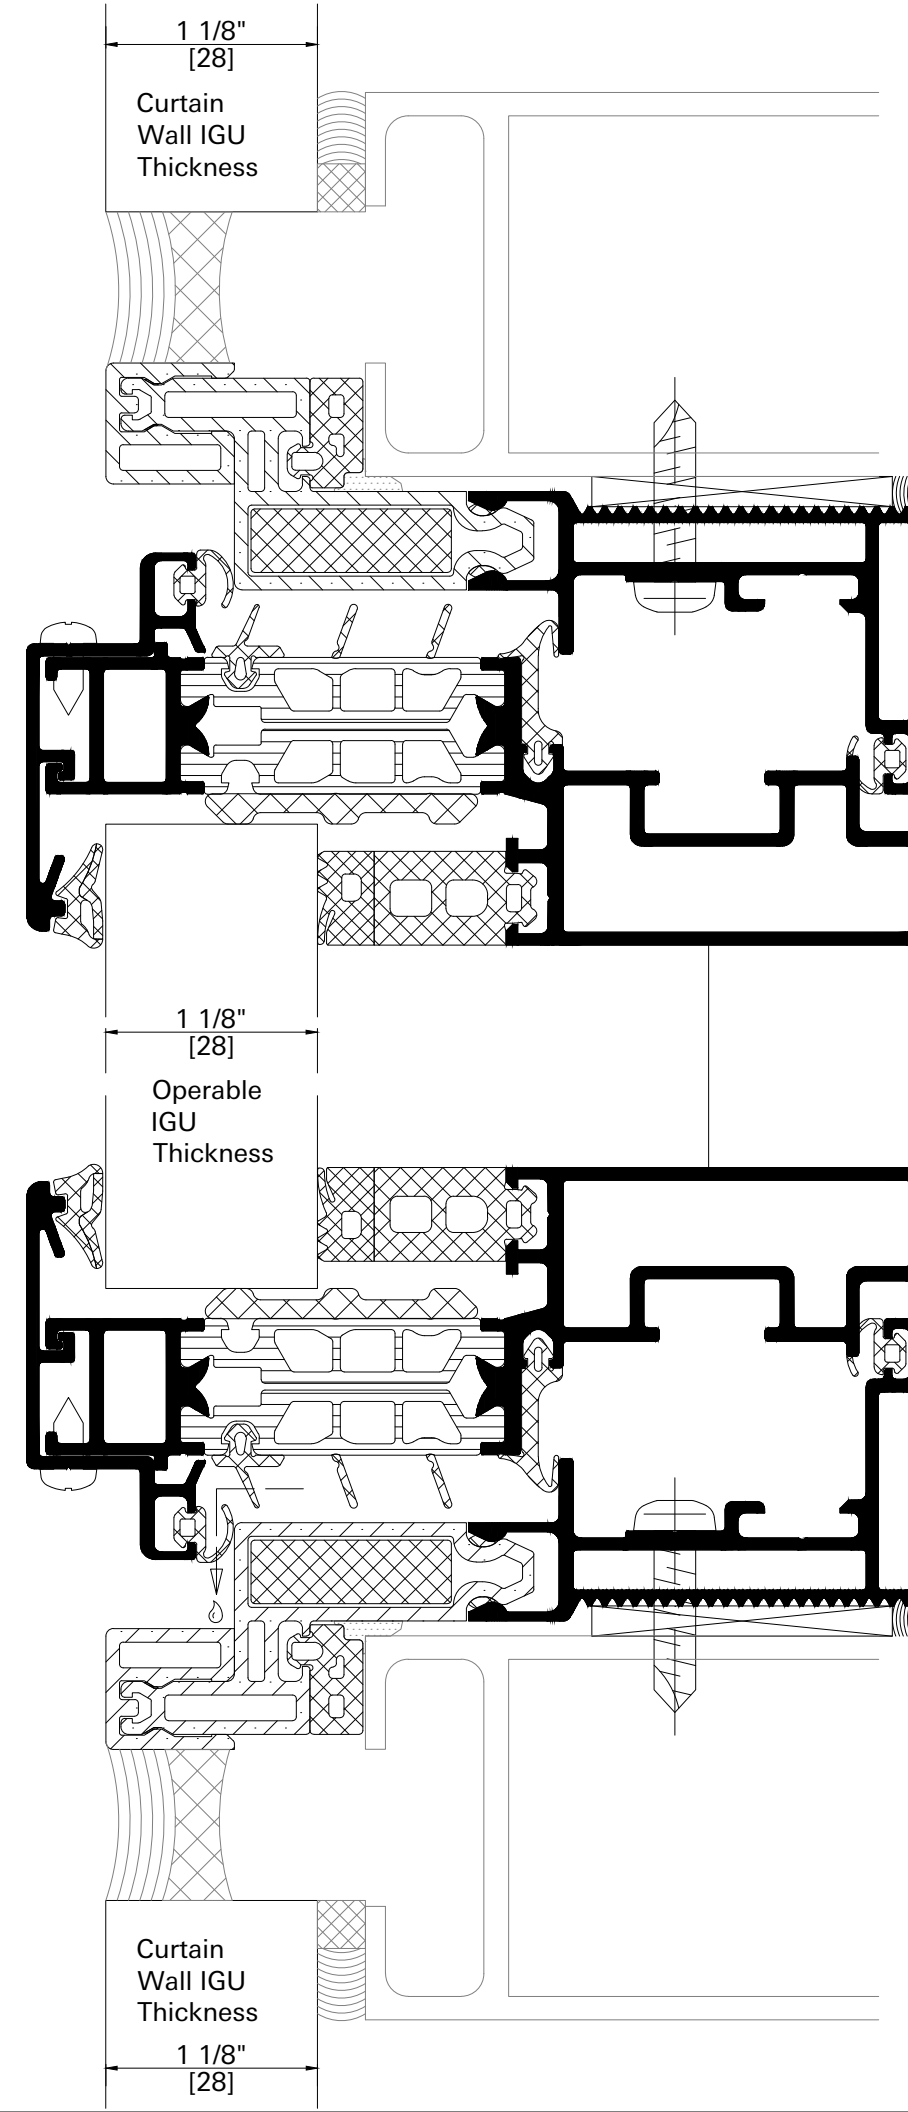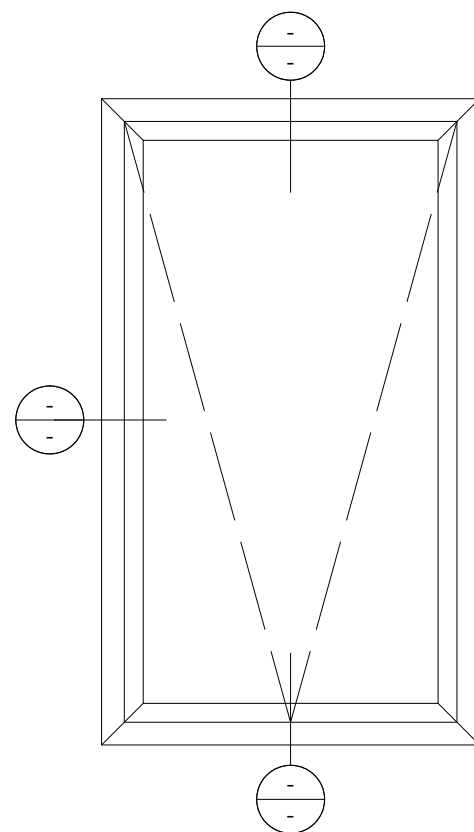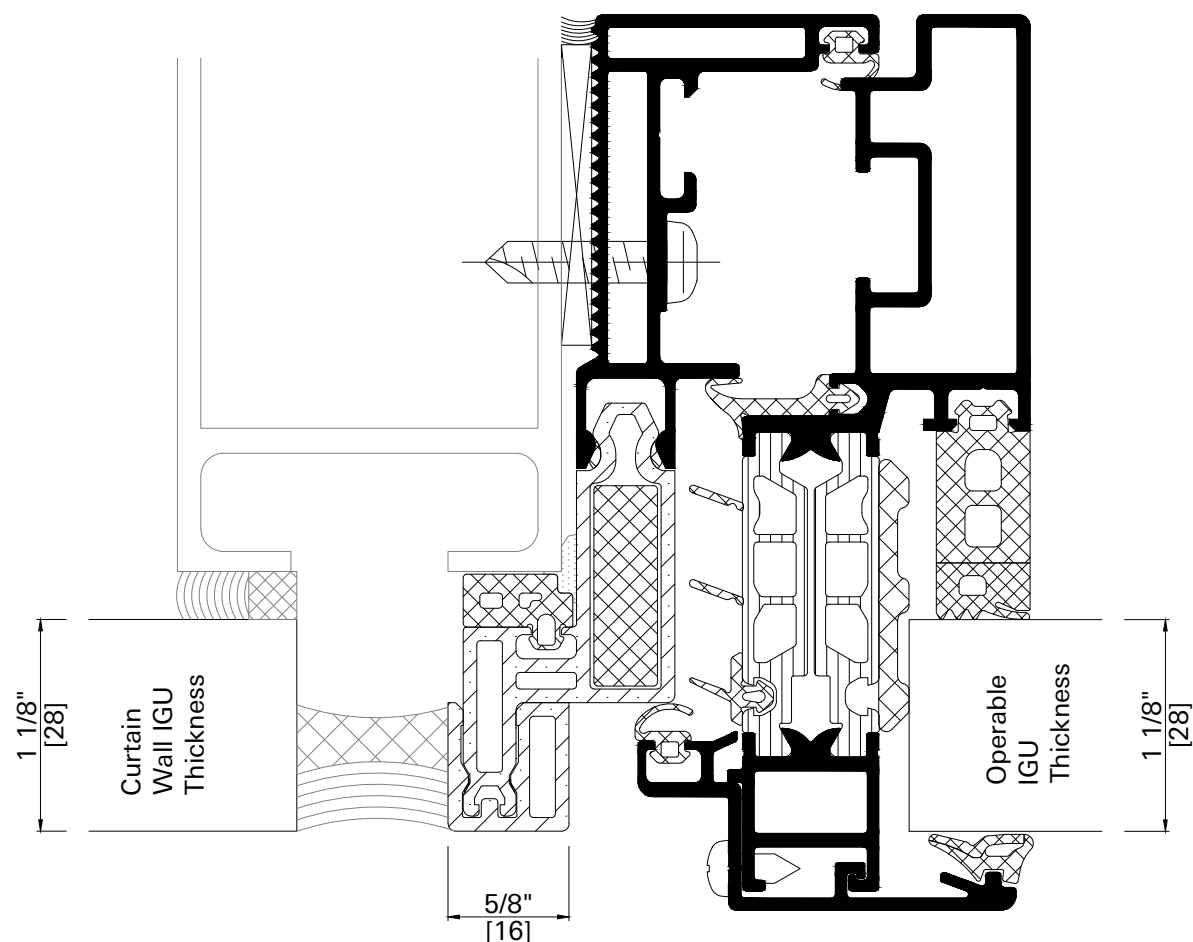

Use wider C_Wall rebate
filler profile on wider C_Wall
mullions; to reduce width of
front seal

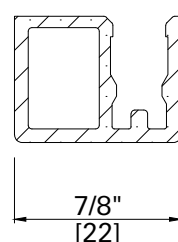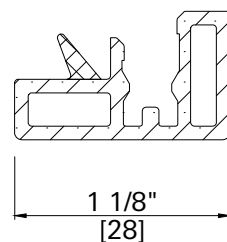

AWS 114.SI

Super Insulated Thermal Option.
Manual Operation.
Awning Opening.




Captured Glazing with 1 $\frac{1}{16}$ " IGU
inserted into

SSG C/Wall with 1 $\frac{1}{16}$ " IGU.

SCHÜCO

www.schuco-usa.com | info@schuco-usa.com

Sheet E-2. Version 12/2021.

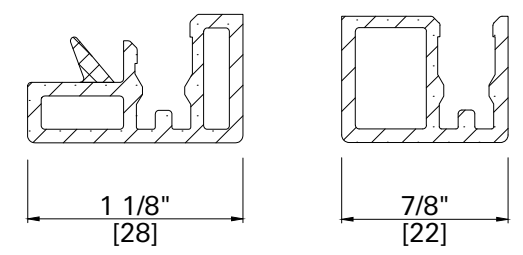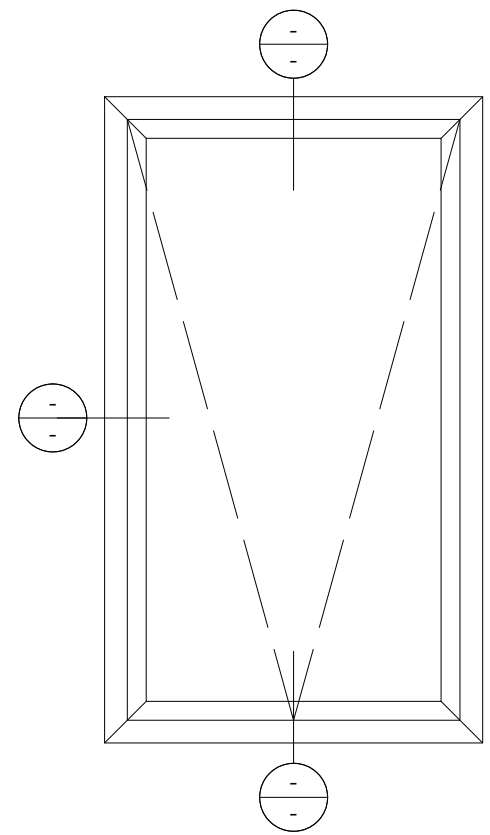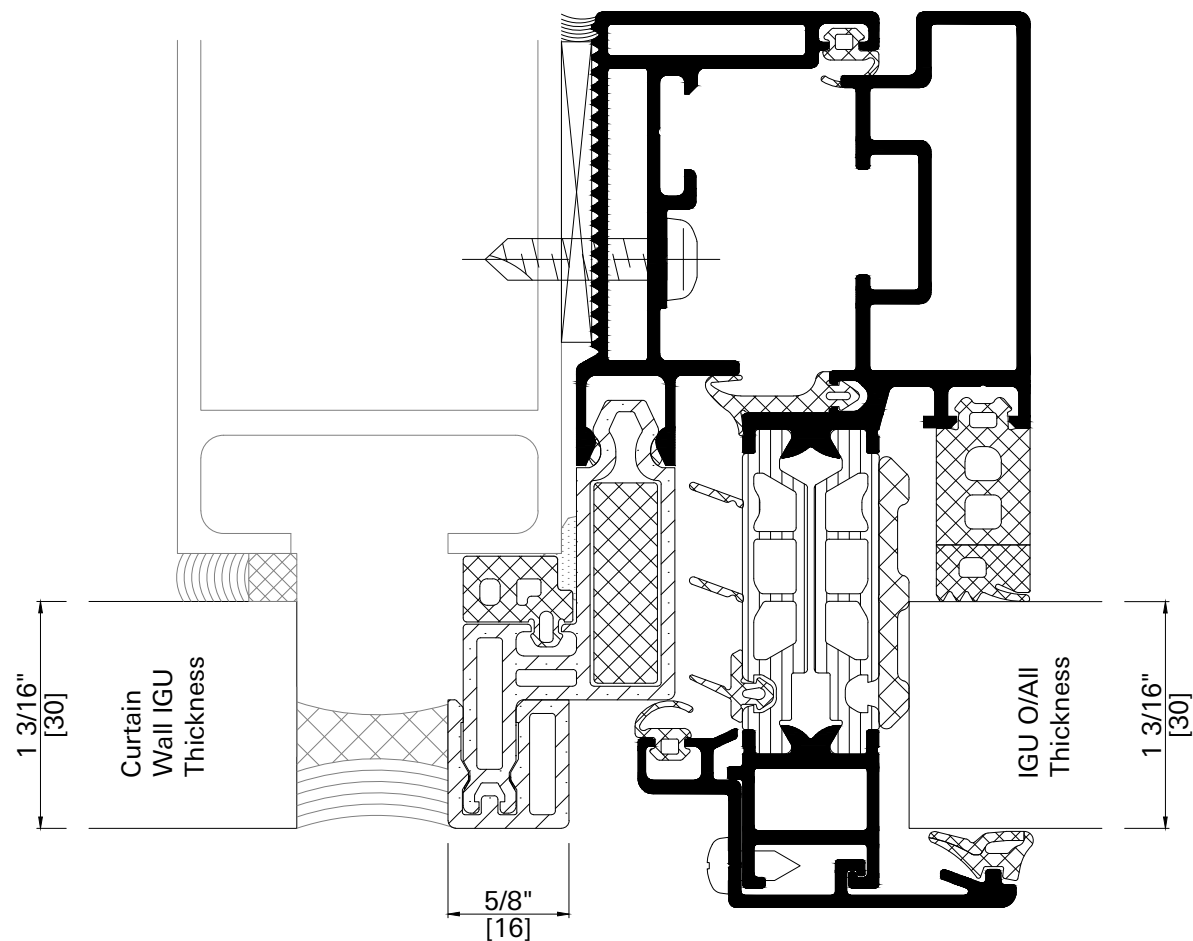

Use wider C_Wall rebate filler profile on wider C_Wall mullions; to reduce width of front seal


AWS 114.SI





Super Insulated Thermal Option.
Manual Operation.
Awning Opening.
Captured Glazing with 1 $\frac{1}{8}$ " IGU
inserted into
SSG C/Wall with 1 $\frac{1}{8}$ " IGU.

SCHÜCO

www.schuco-usa.com | info@schuco-usa.com

Sheet E-3. Version 12/2021.

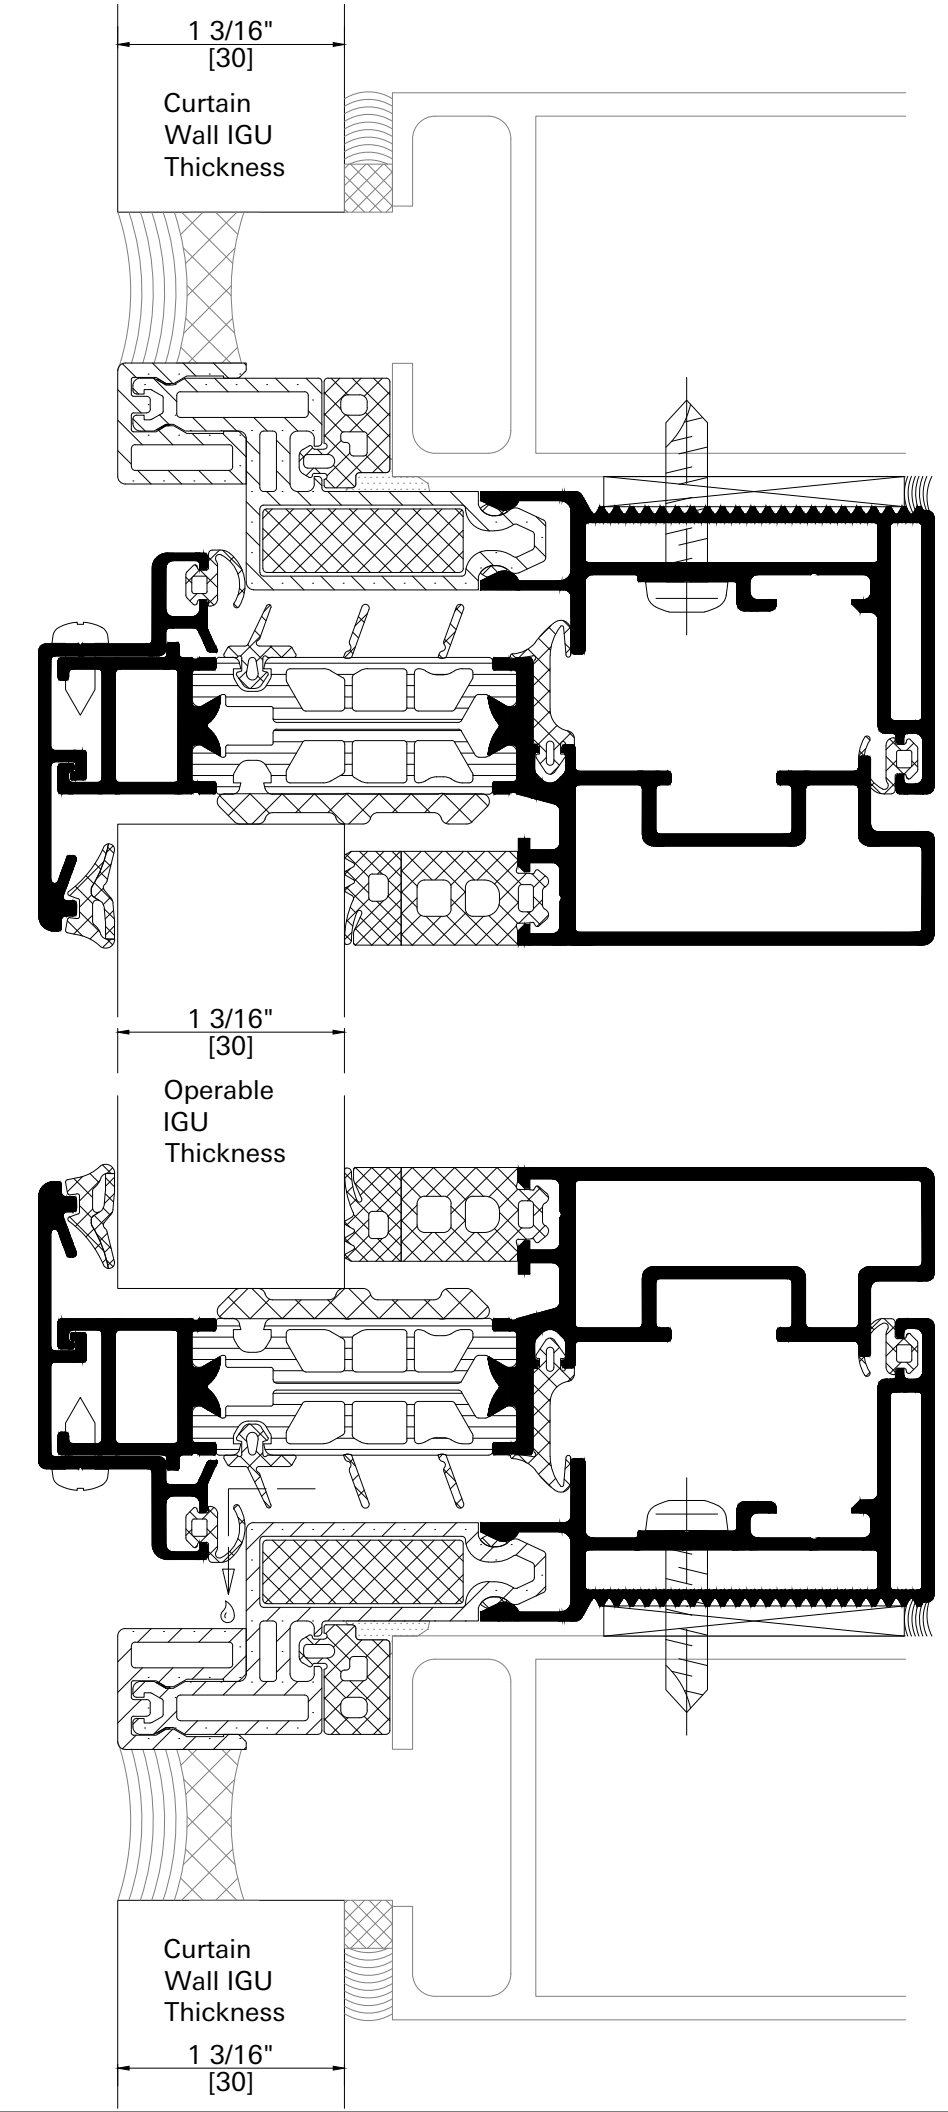

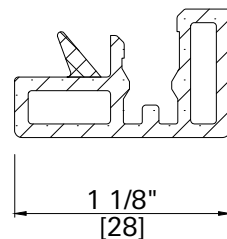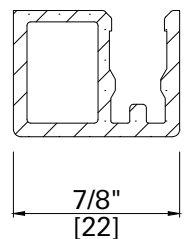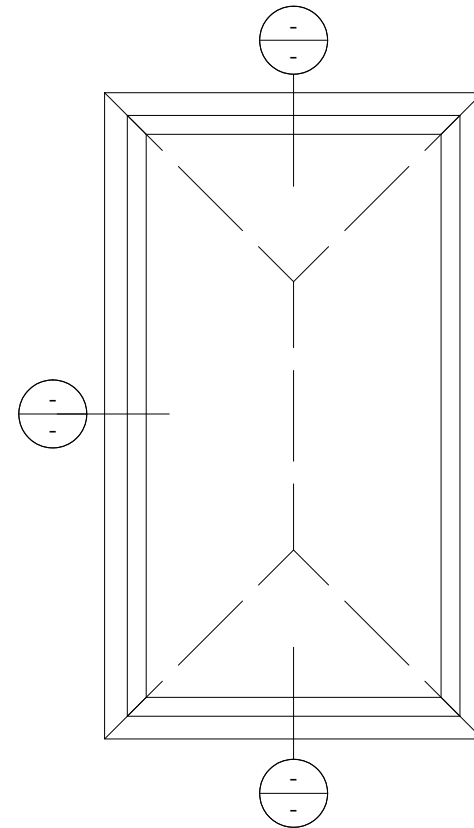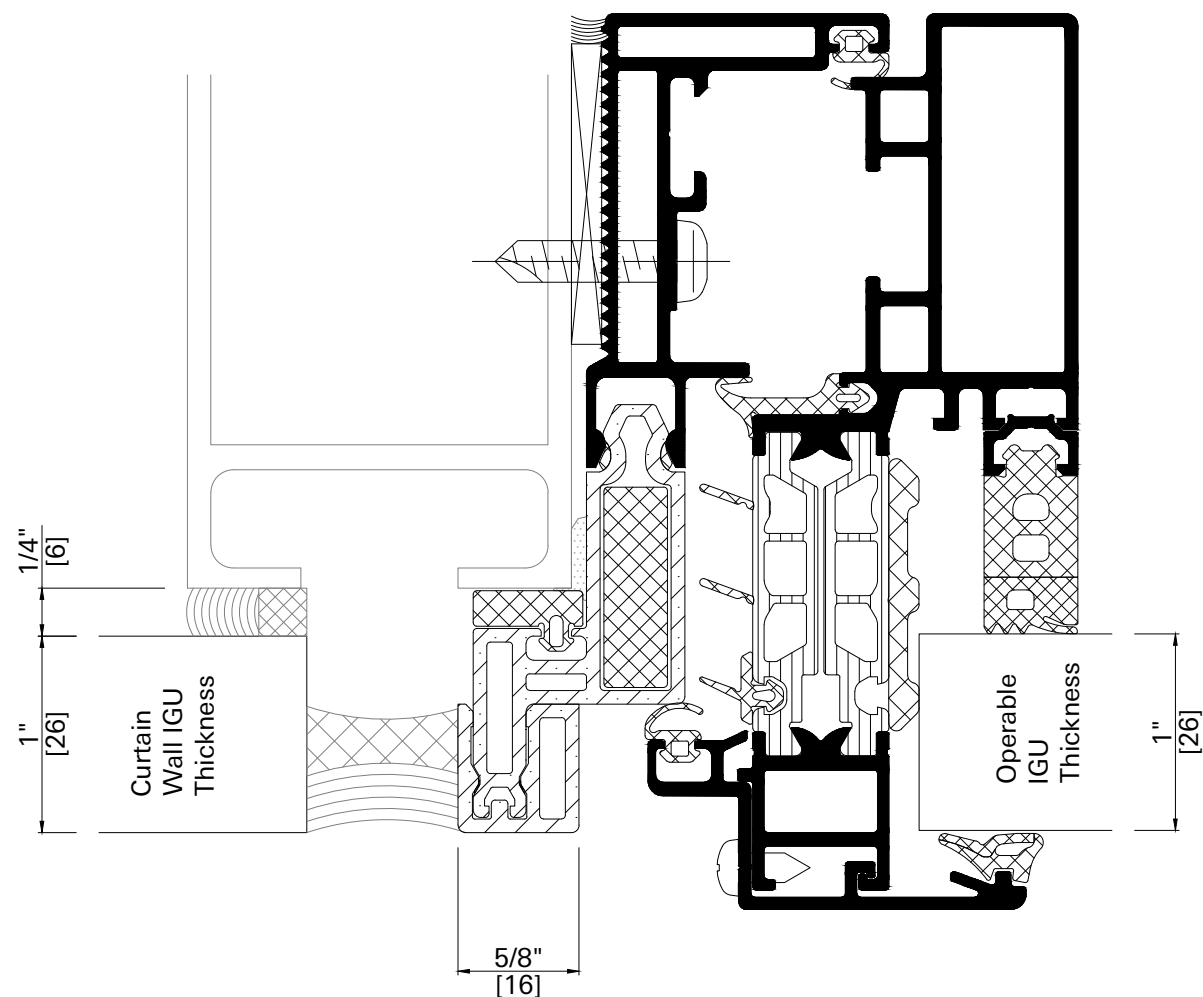

Use wider C_Wall rebate filler profile on wider C_Wall mullions; to reduce width of front seal


AWS 114.SI




Standard Thermal Option.
Manual Operation.
Parallel Opening.
Captured Glazing with 1" IGU
inserted into
SSG C/Wall with 1" IGU.

SCHÜCO

www.schuco-usa.com | info@schuco-usa.com

Sheet F-1. Version 12/2021.

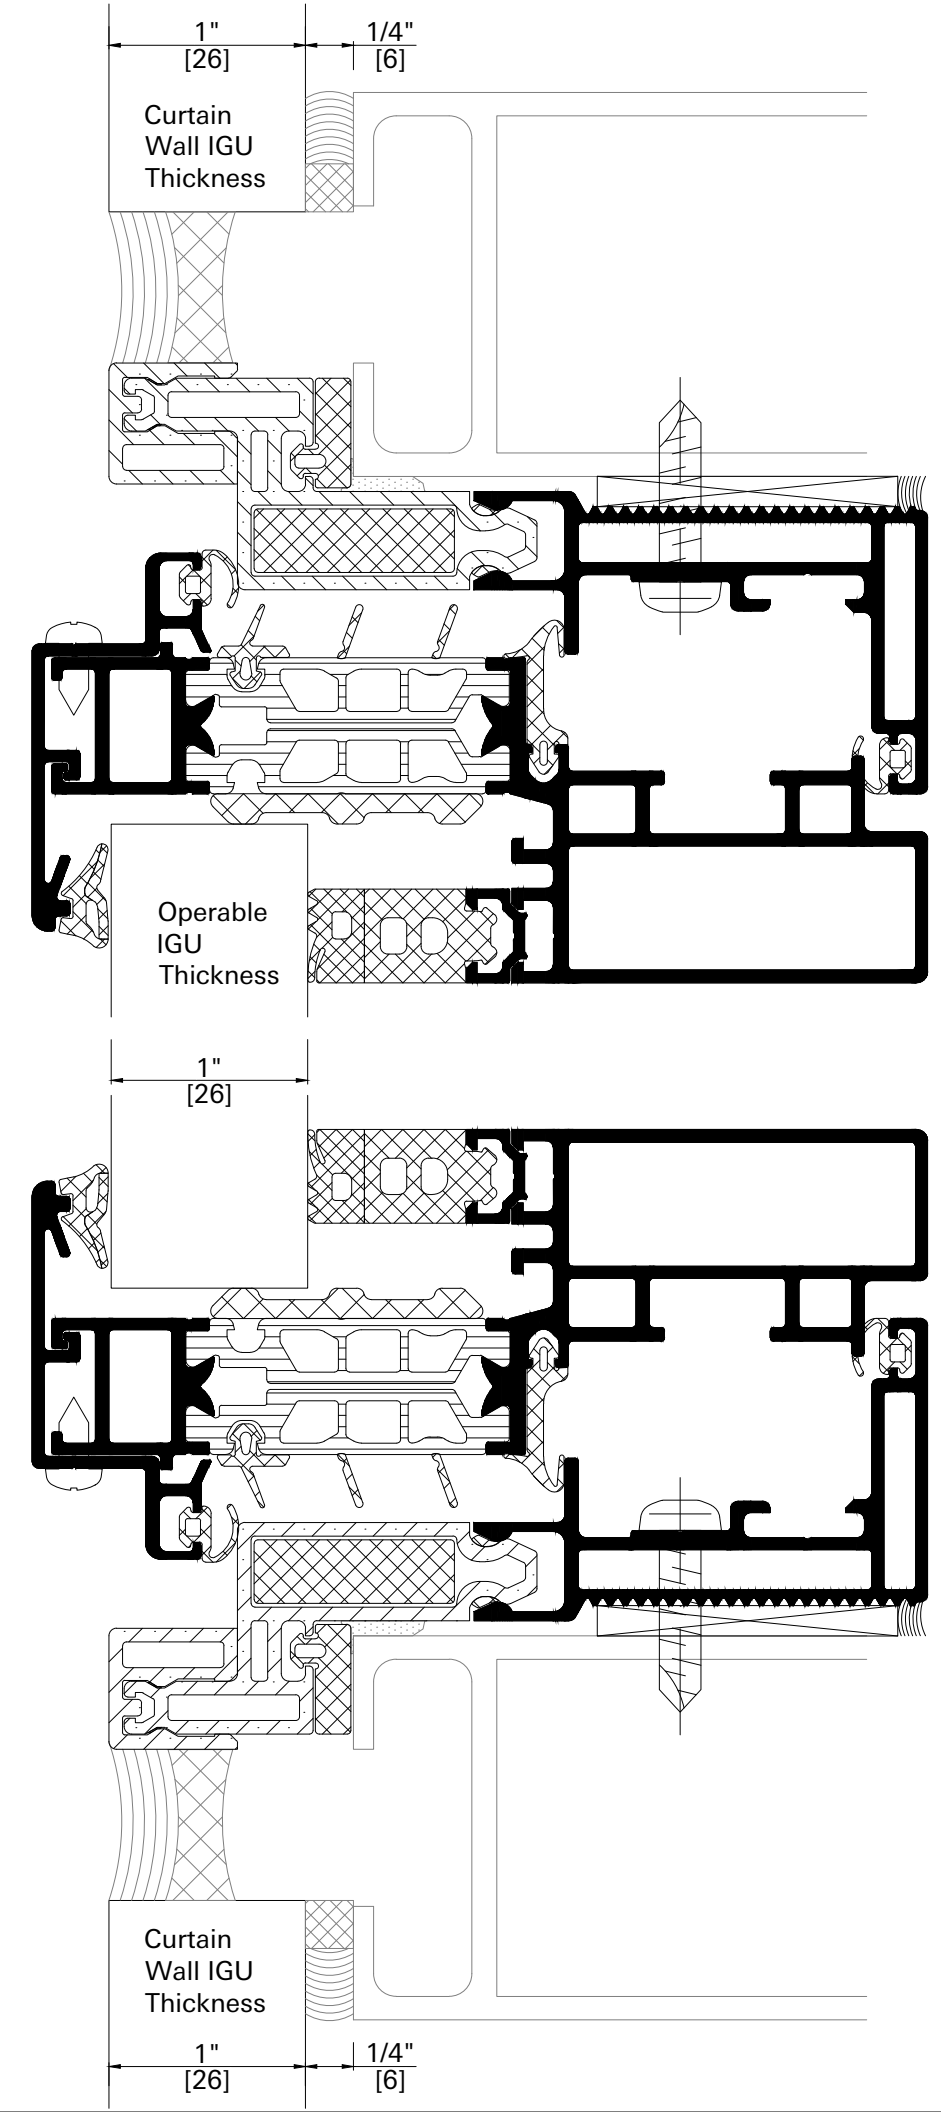

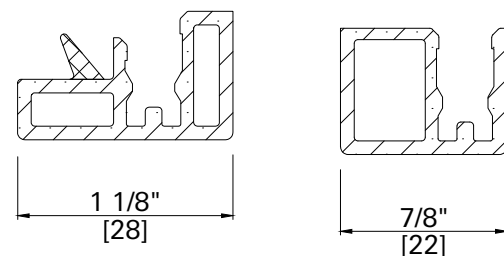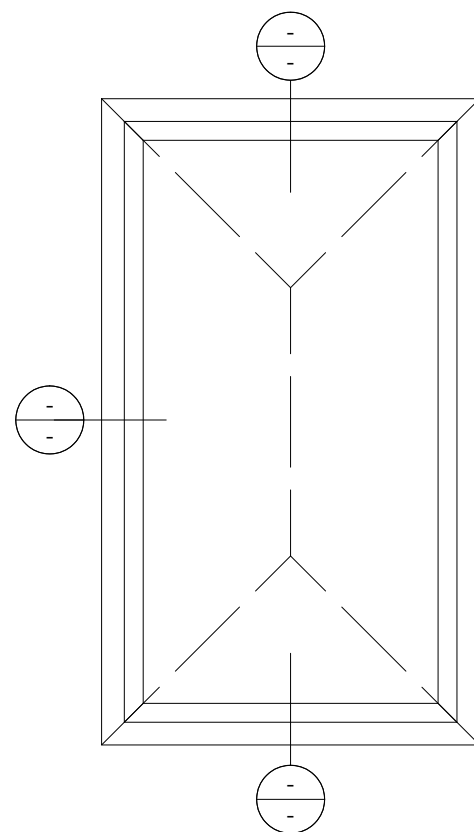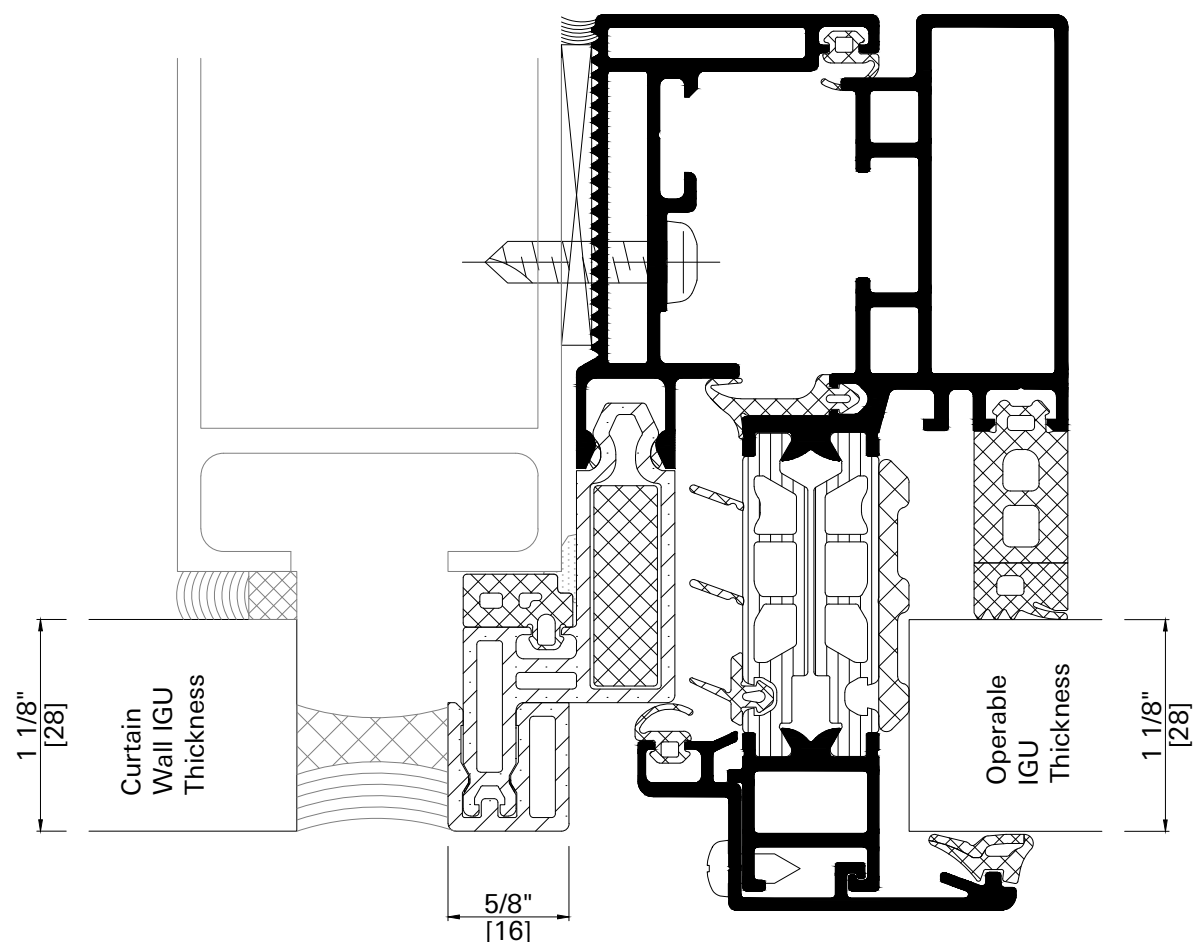

Use wider C_Wall rebate filler profile on wider C_Wall mullions; to reduce width of front seal

AWS 114.SI

Super Insulated Thermal Option.
Manual Operation.
Awning Opening.


Captured Glazing with 1 $\frac{1}{16}$ " IGU
inserted into


SSG C/Wall with 1 $\frac{1}{16}$ " IGU.

SCHÜCO

www.schuco-usa.com | info@schuco-usa.com

Sheet F-2. Version 12/2021.

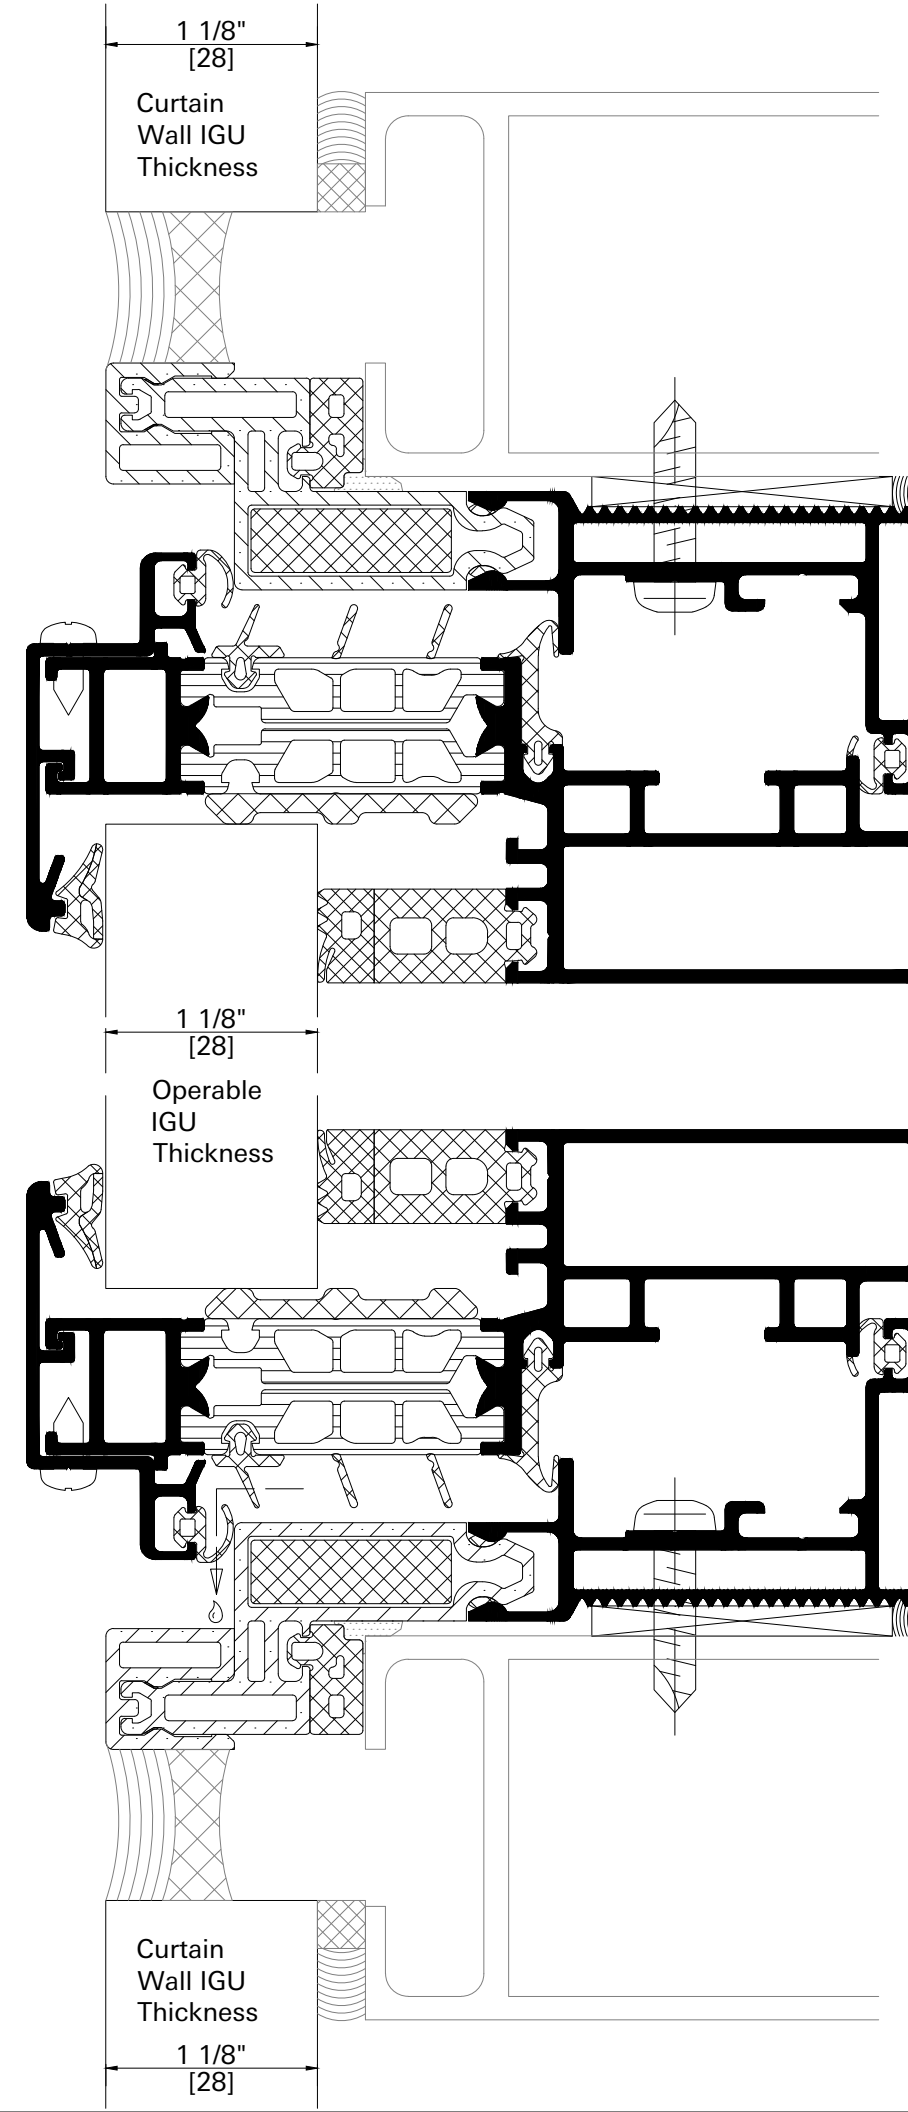

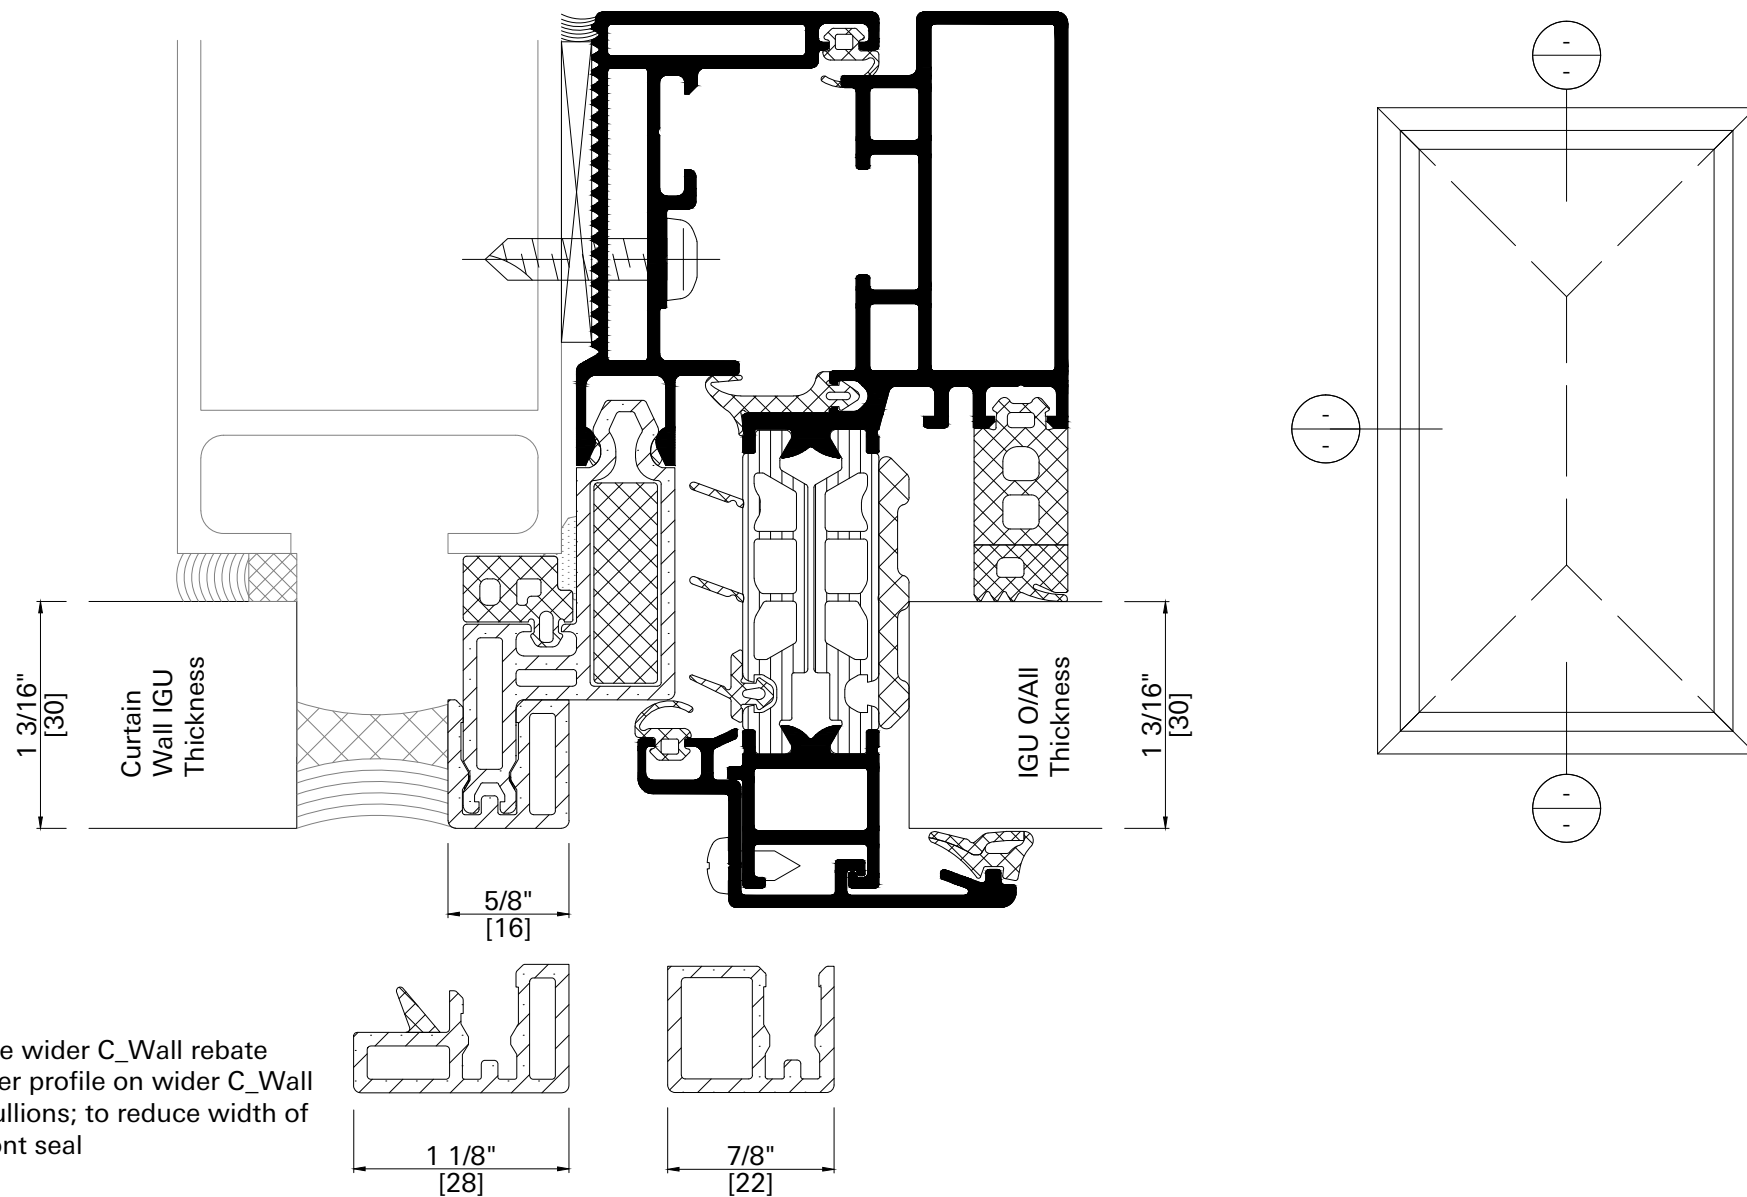

AWS 114.SI

Super Insulated Thermal Option.
Manual Operation.
Awning Opening.


Captured Glazing with 1 $\frac{1}{8}$ " IGU
inserted into




SSG C/Wall with 1 $\frac{1}{8}$ " IGU.

SCHÜCO

www.schuco-usa.com | info@schuco-usa.com

Sheet F-3. Version 12/2021.

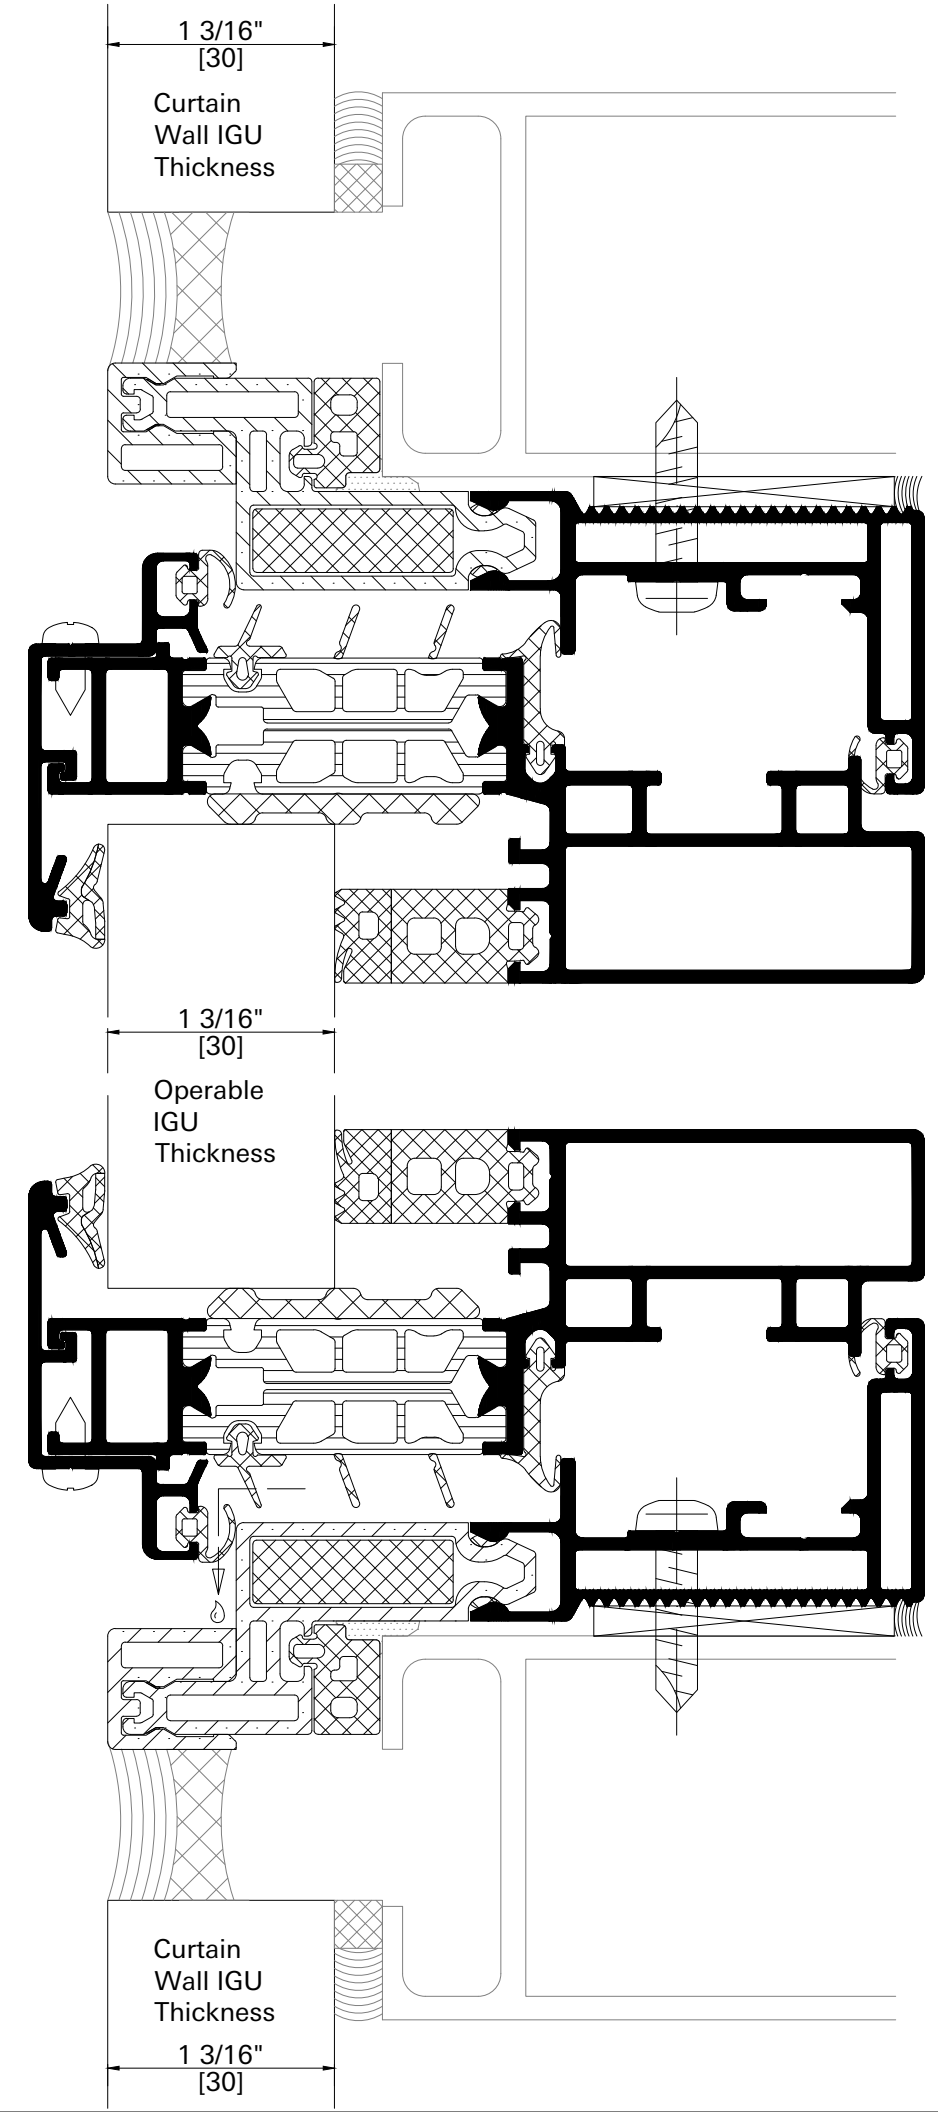

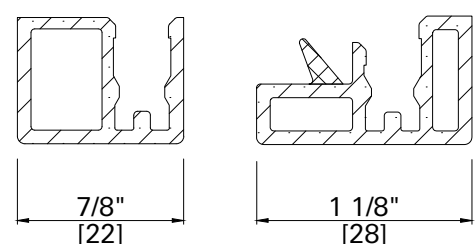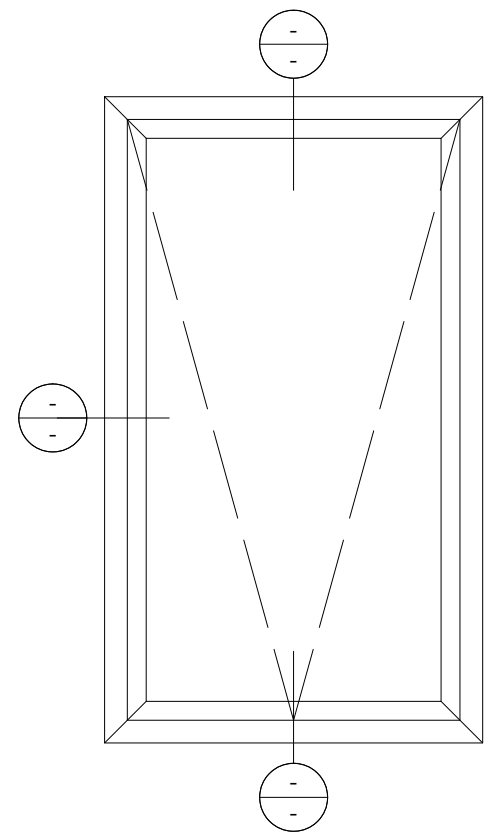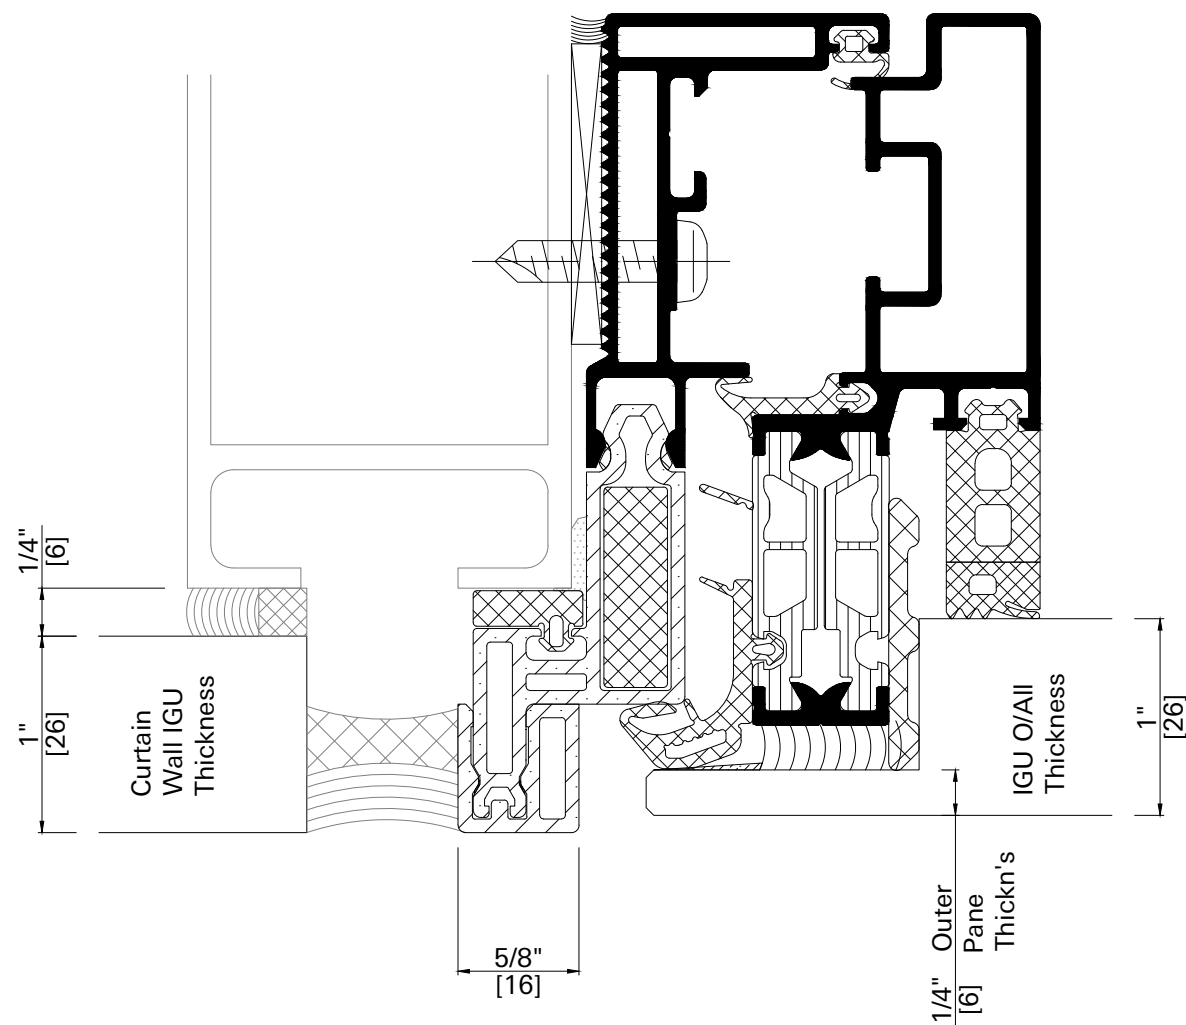


Use wider C_Wall rebate filler profile on wider C_Wall mullions; to reduce width of front seal




AWS 114 SG.SI Standard Thermal Option.
 Manual Operation.
 Awning Opening.
 SSG Glazing with $\frac{1}{4}$ " - $\frac{1}{2}$ " - $\frac{1}{4}$ " IGU
 inserted into
 SSG C/Wall with 1" IGU.

SCHÜCO

www.schuco-usa.com | info@schuco-usa.com

Sheet G-1. Version 12/2021.

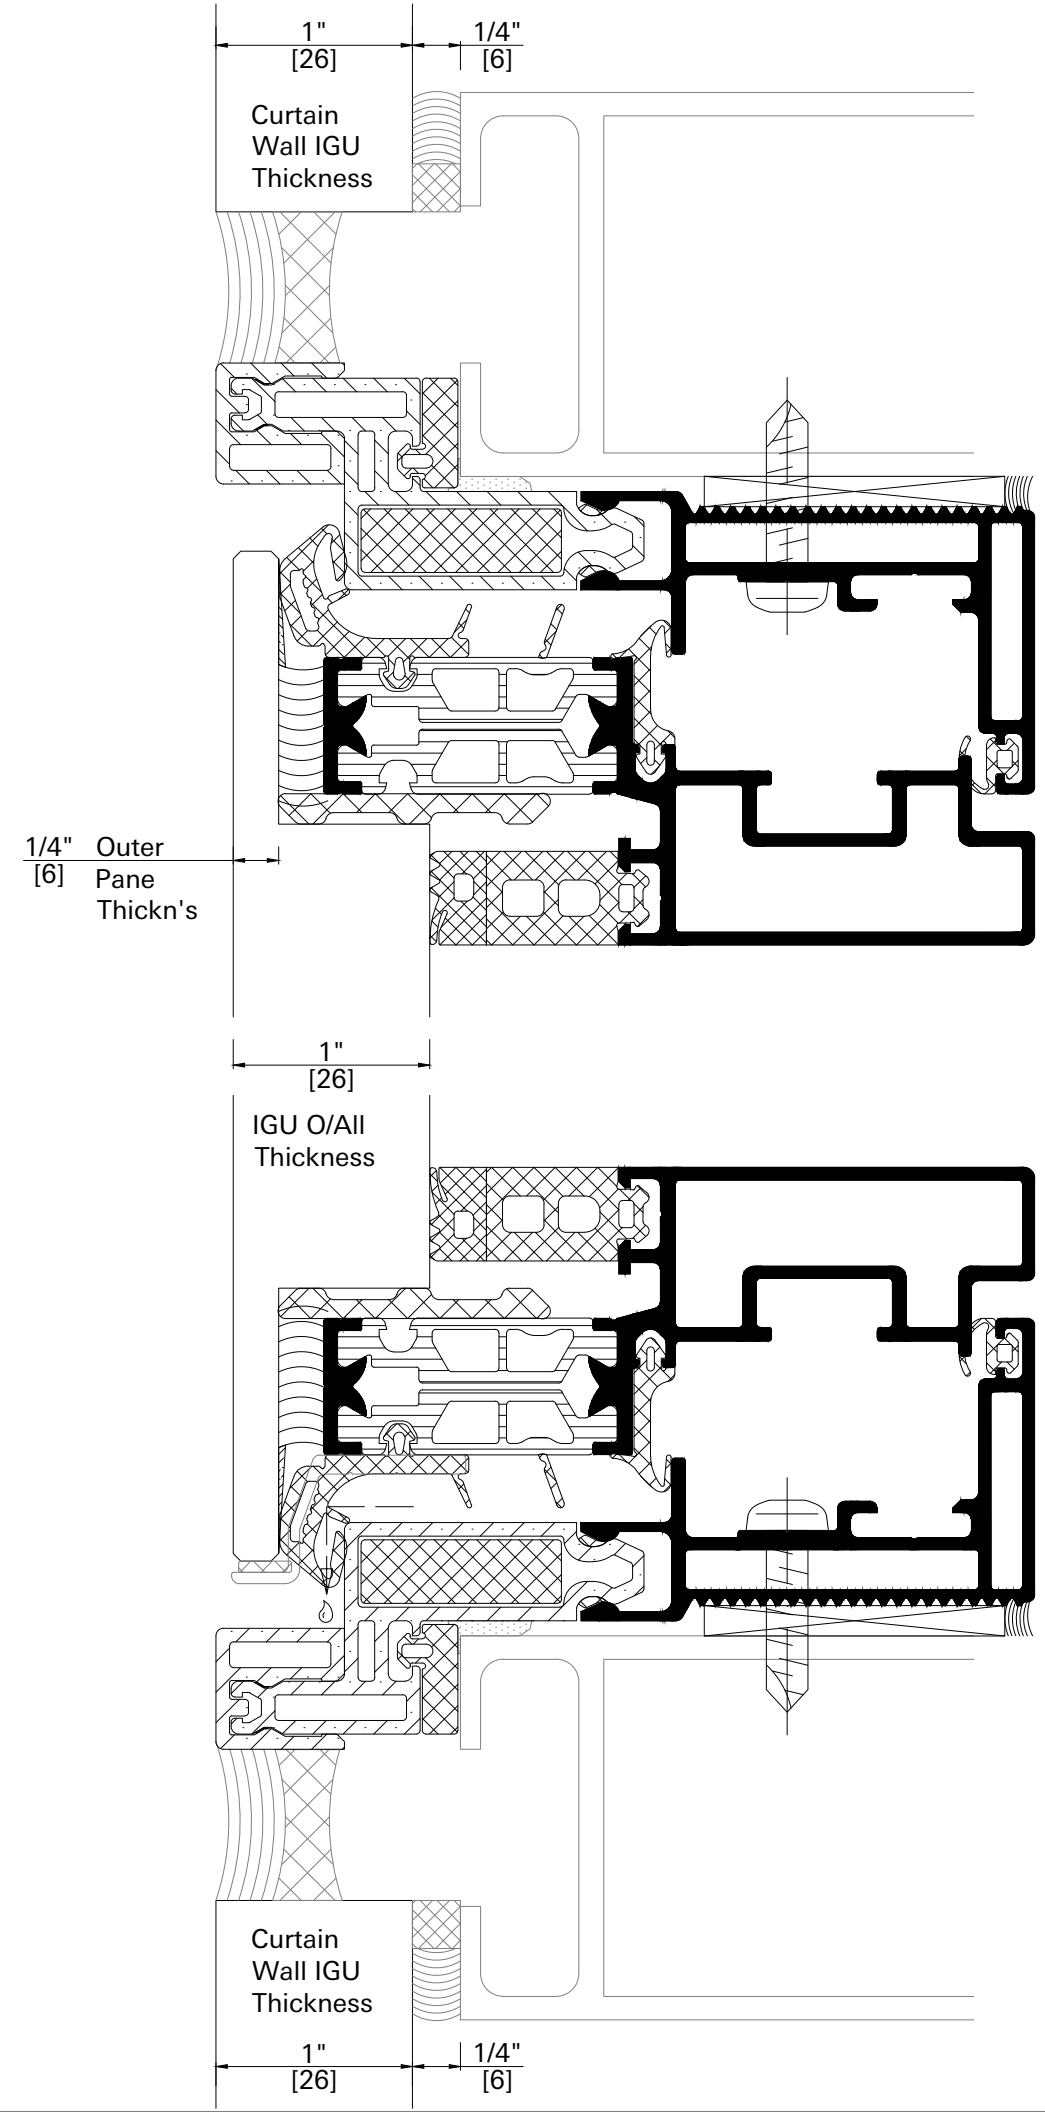

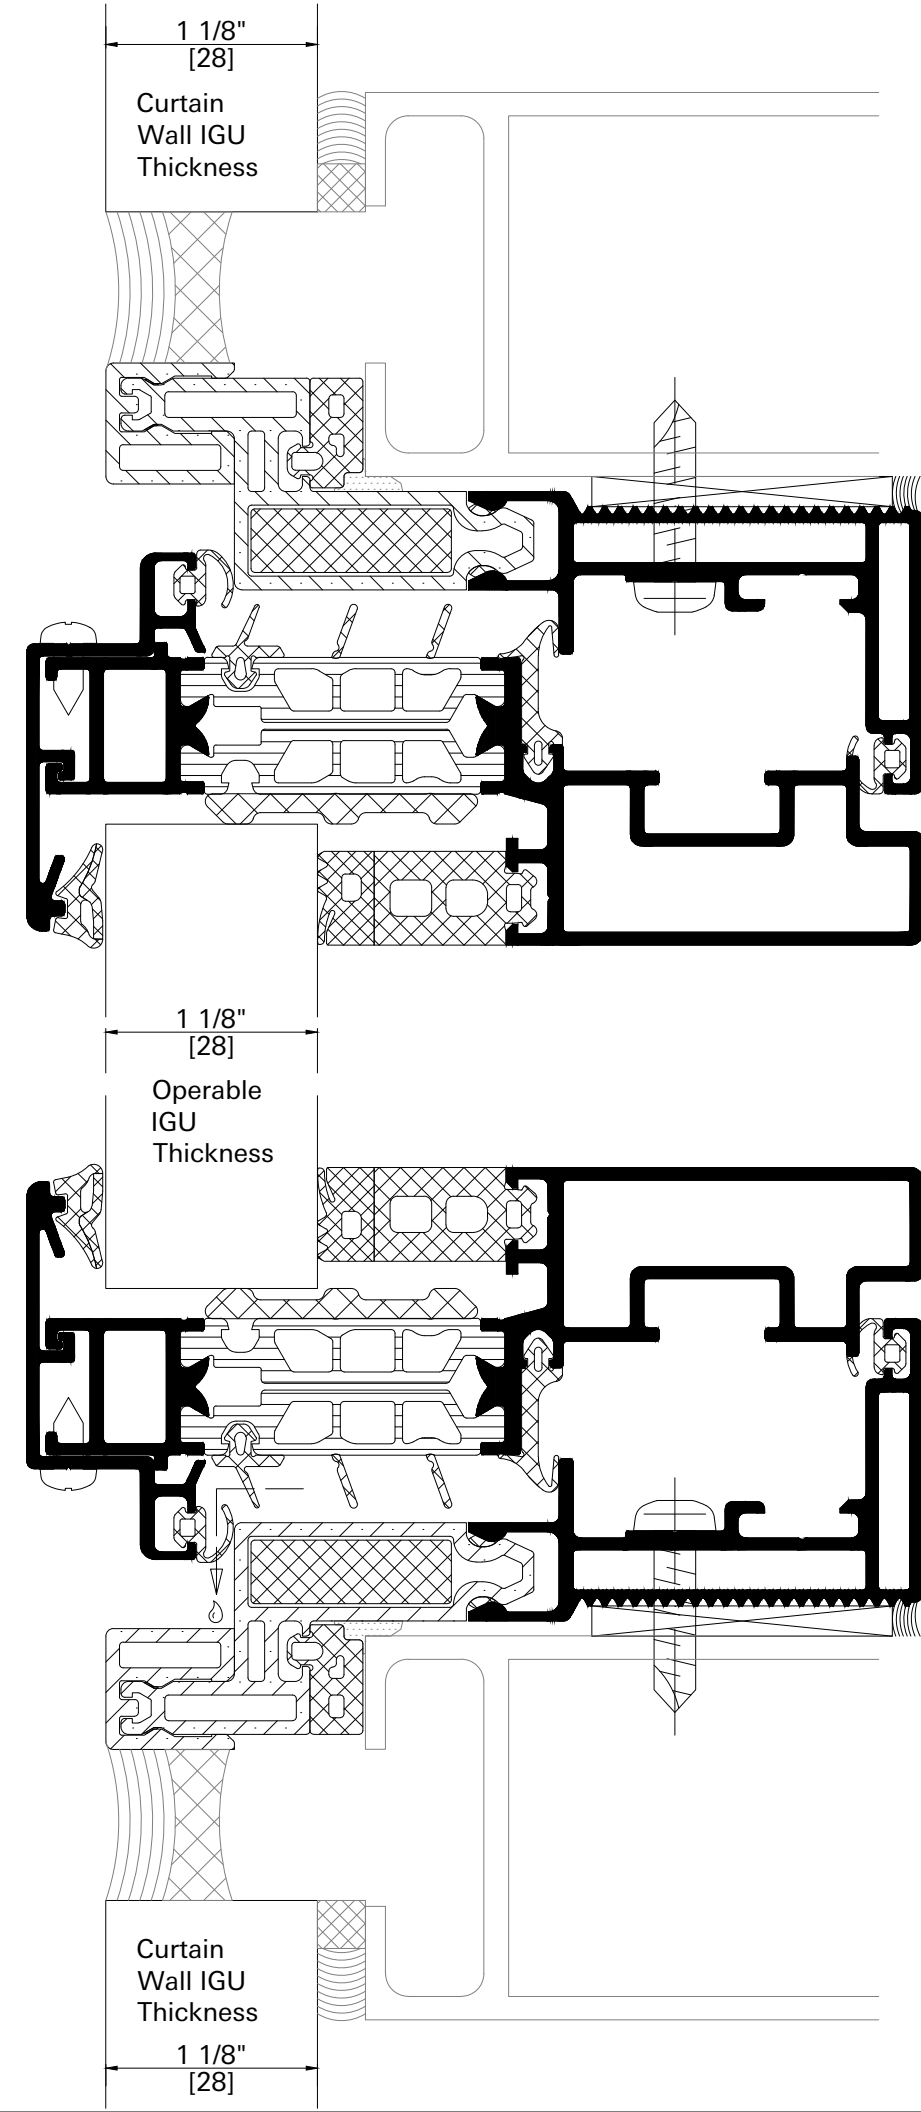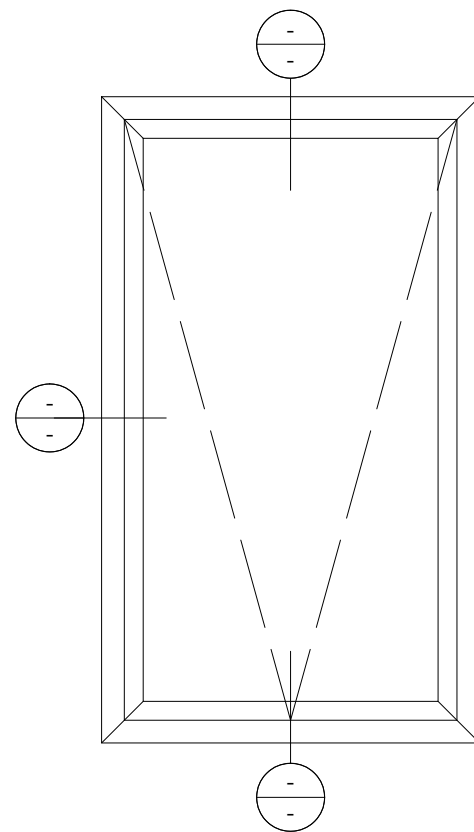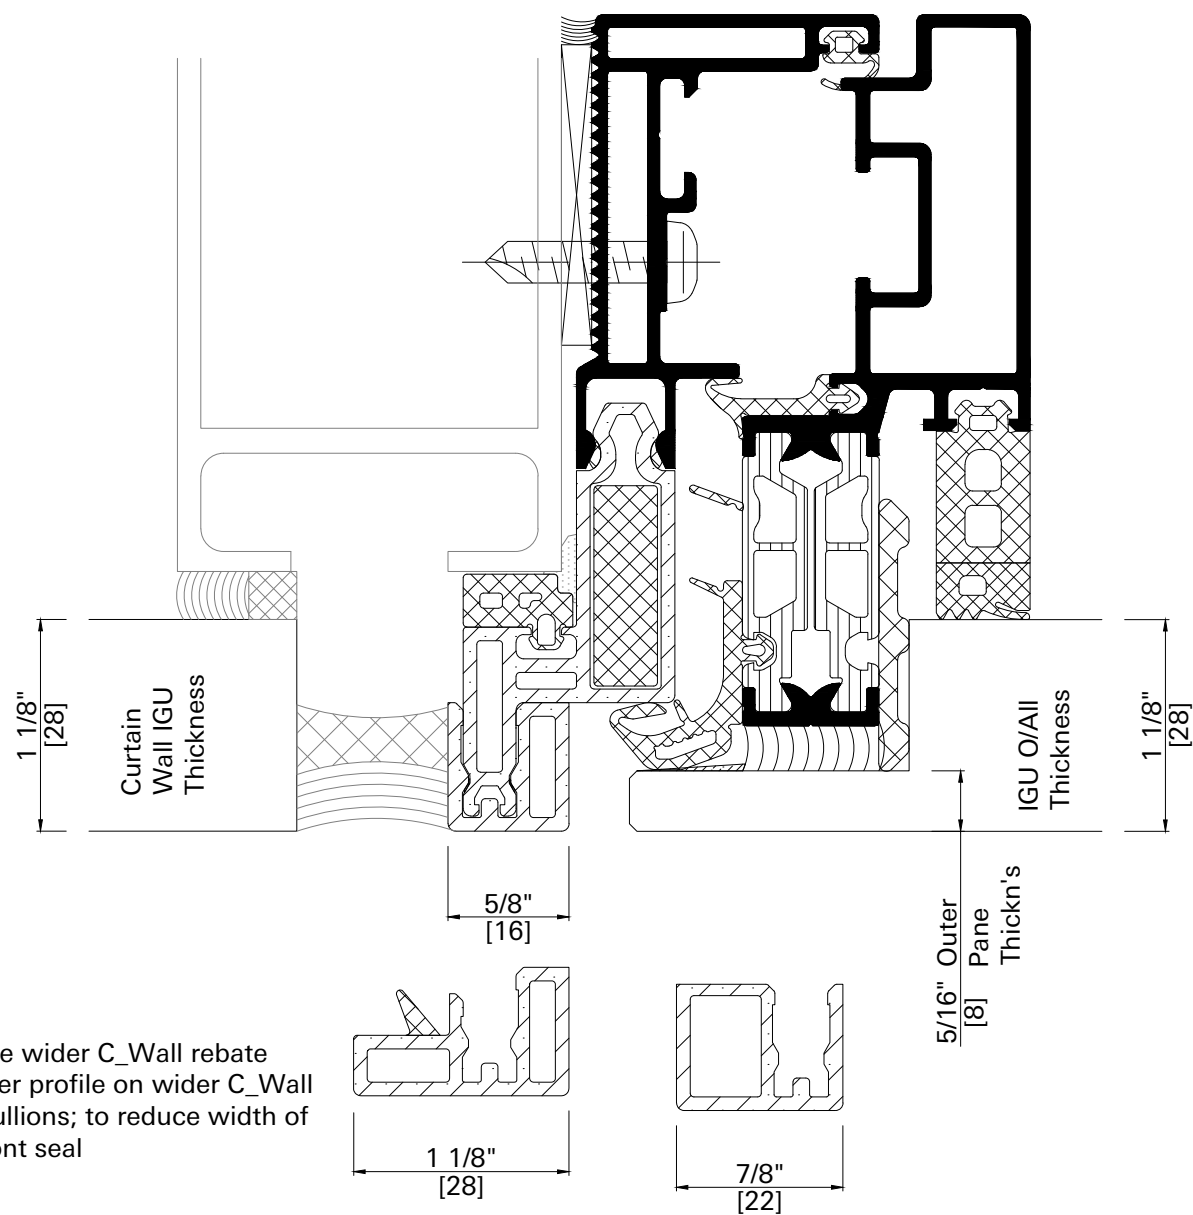

AWS 114.SI SG

Super Insulated Thermal Option.
Manual Operation.
Awning Opening.




SSG Glazing with $\frac{5}{16}$ " - $\frac{1}{2}$ " - $\frac{1}{4}$ " IGU
inserted into

SSG C/Wall with $1\frac{1}{16}$ " IGU.

SCHÜCO

www.schuco-usa.com | info@schuco-usa.com

Sheet G-2. Version 12/2021.

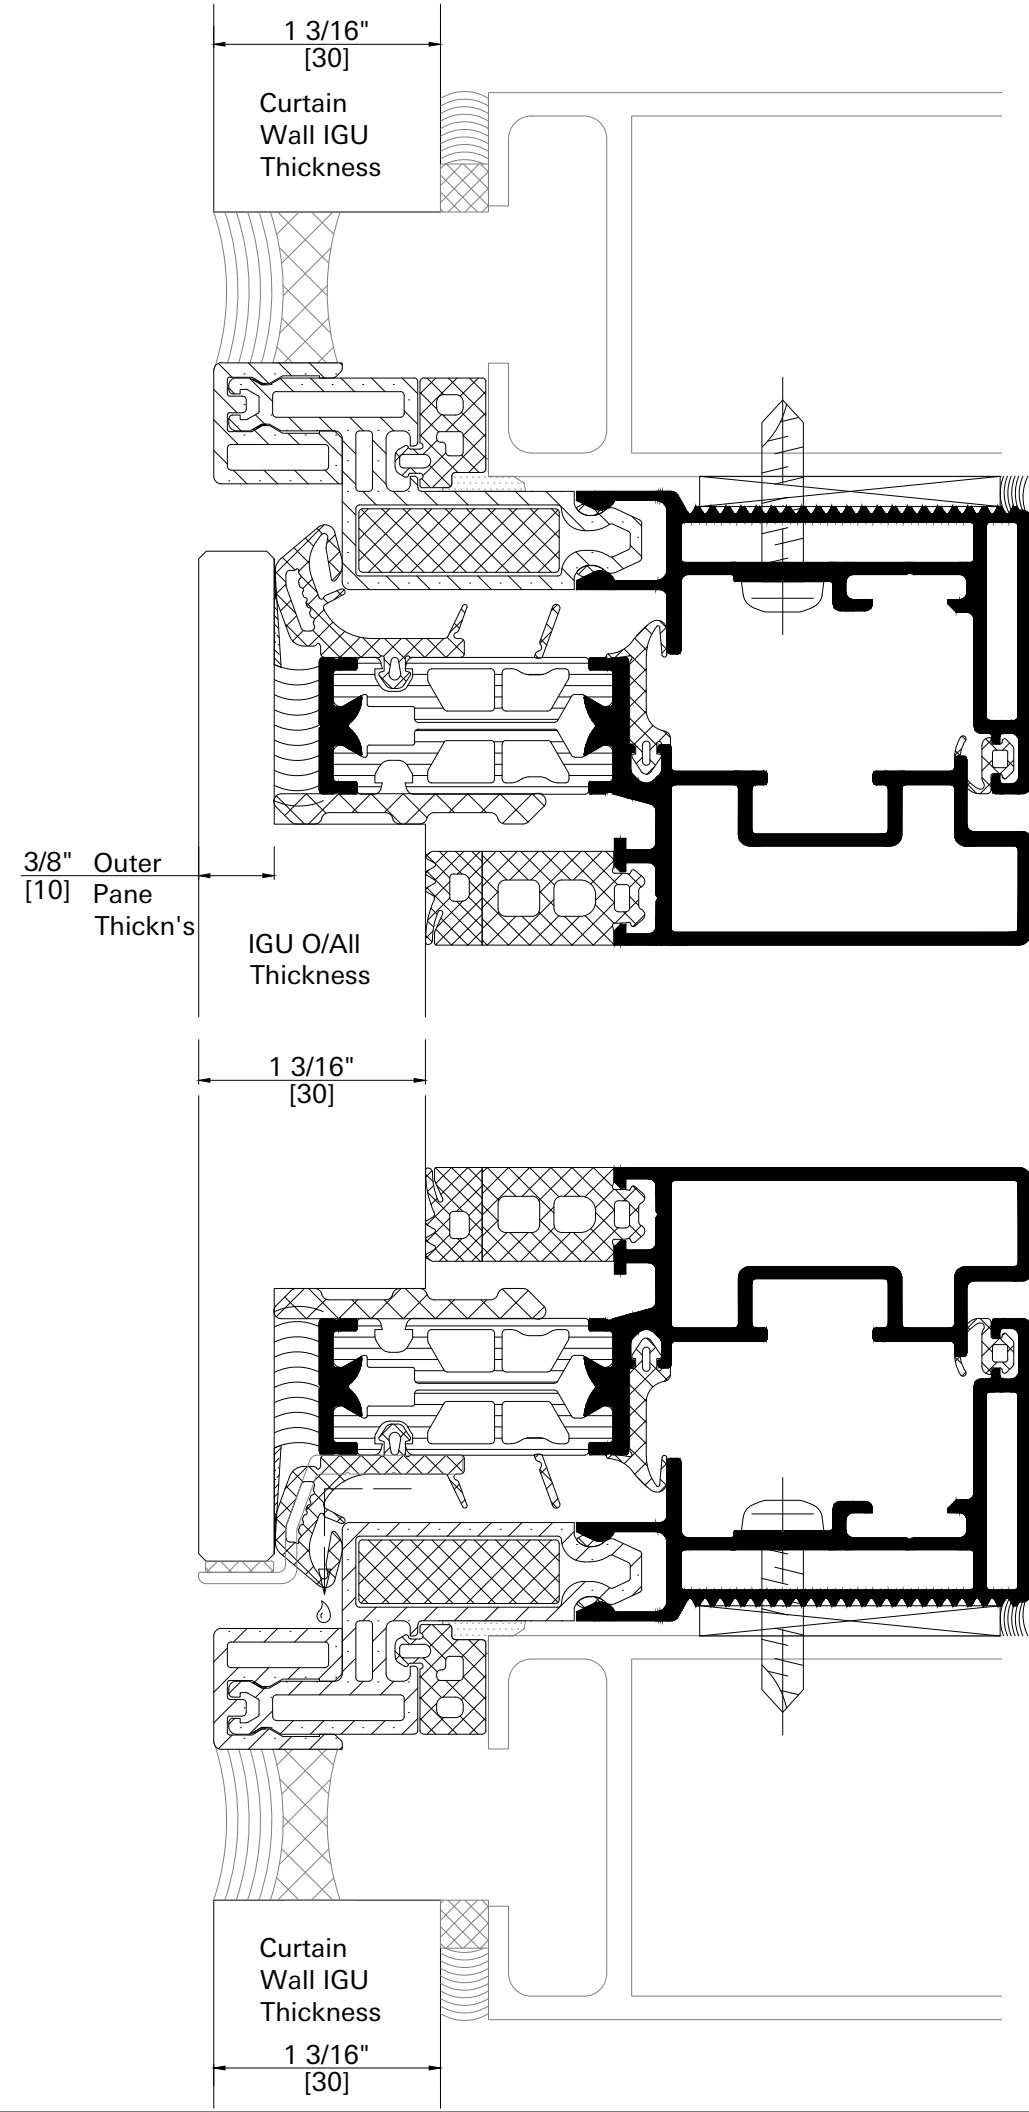
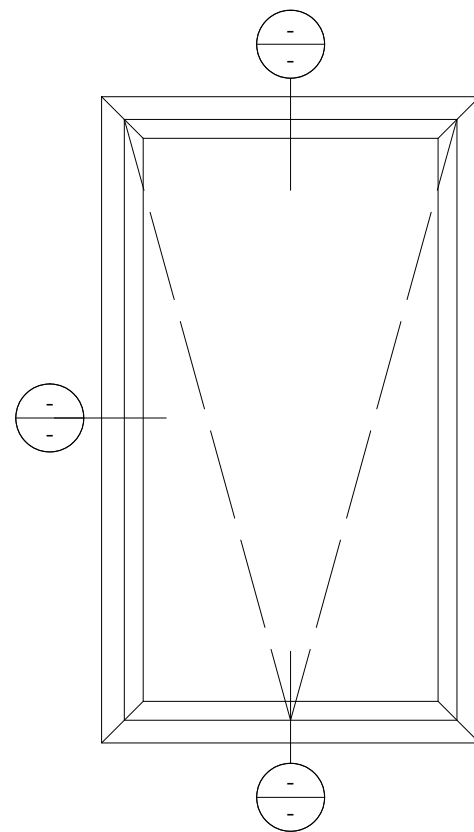
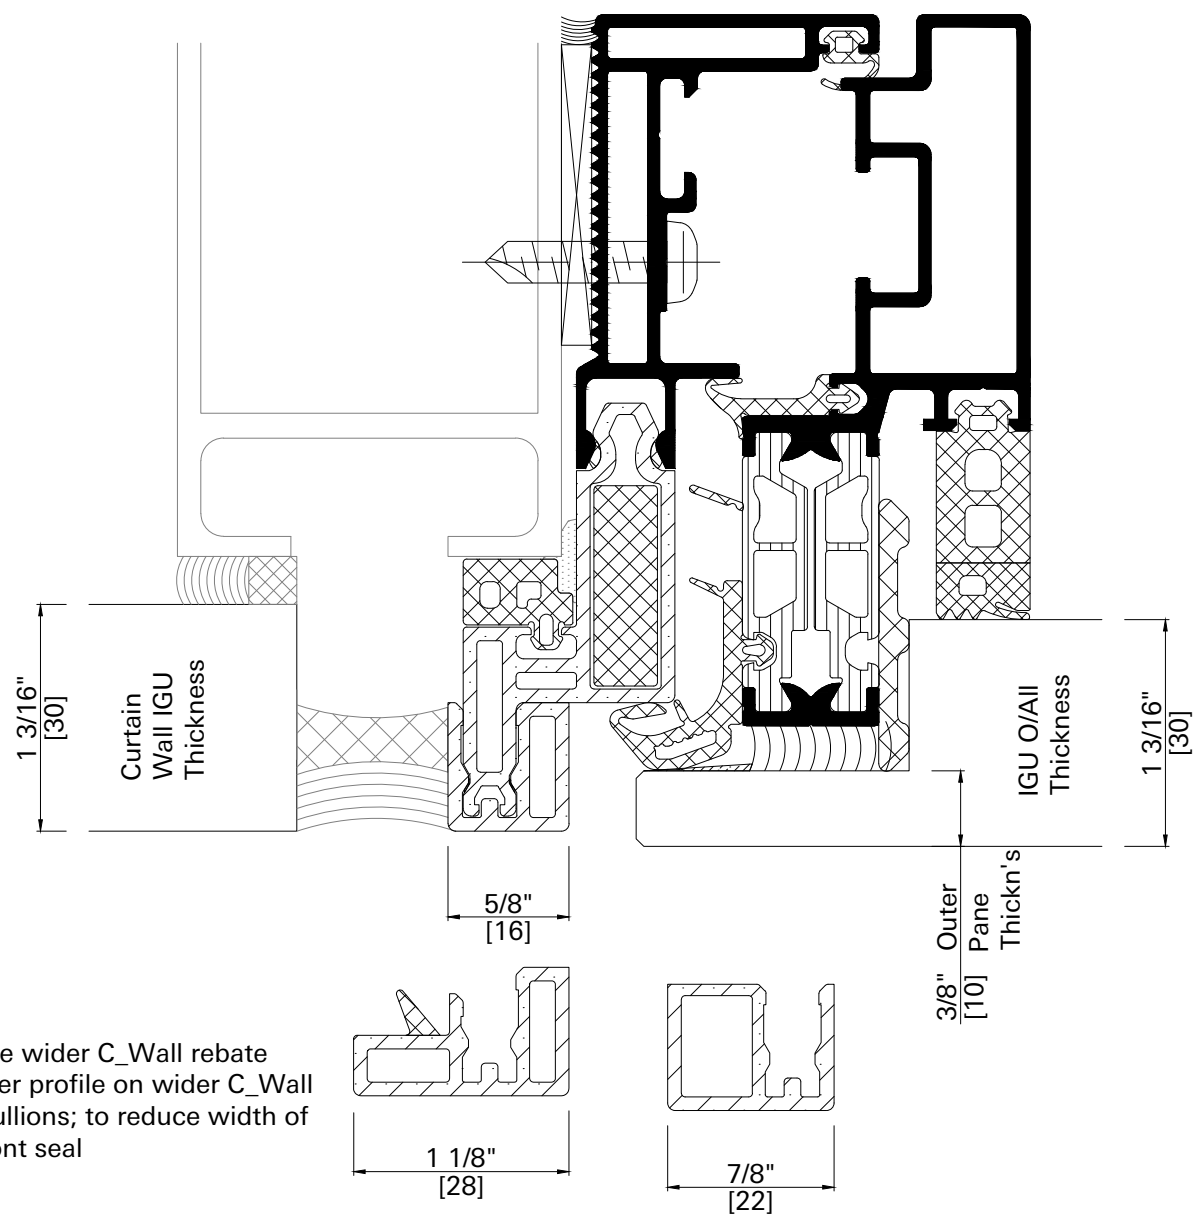


AWS 114.SI SG Super Insulated Thermal Option.
 Manual Operation.
 Awning Opening.
 SSG Glazing with $\frac{3}{8}$ " - $\frac{1}{2}$ " - $\frac{1}{4}$ " IGU
 inserted into
 SSG C/Wall with $1\frac{1}{8}$ " IGU.

SCHÜCO

www.schuco-usa.com | info@schuco-usa.com

Sheet G-3. Version 12/2021.

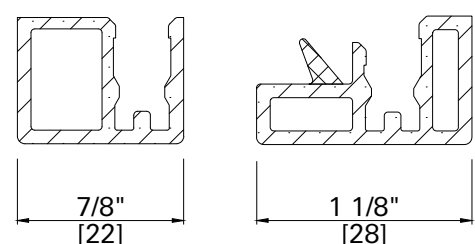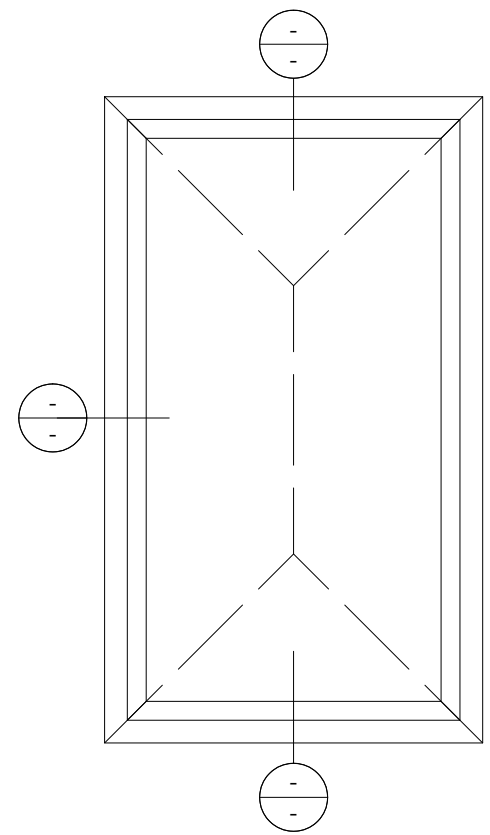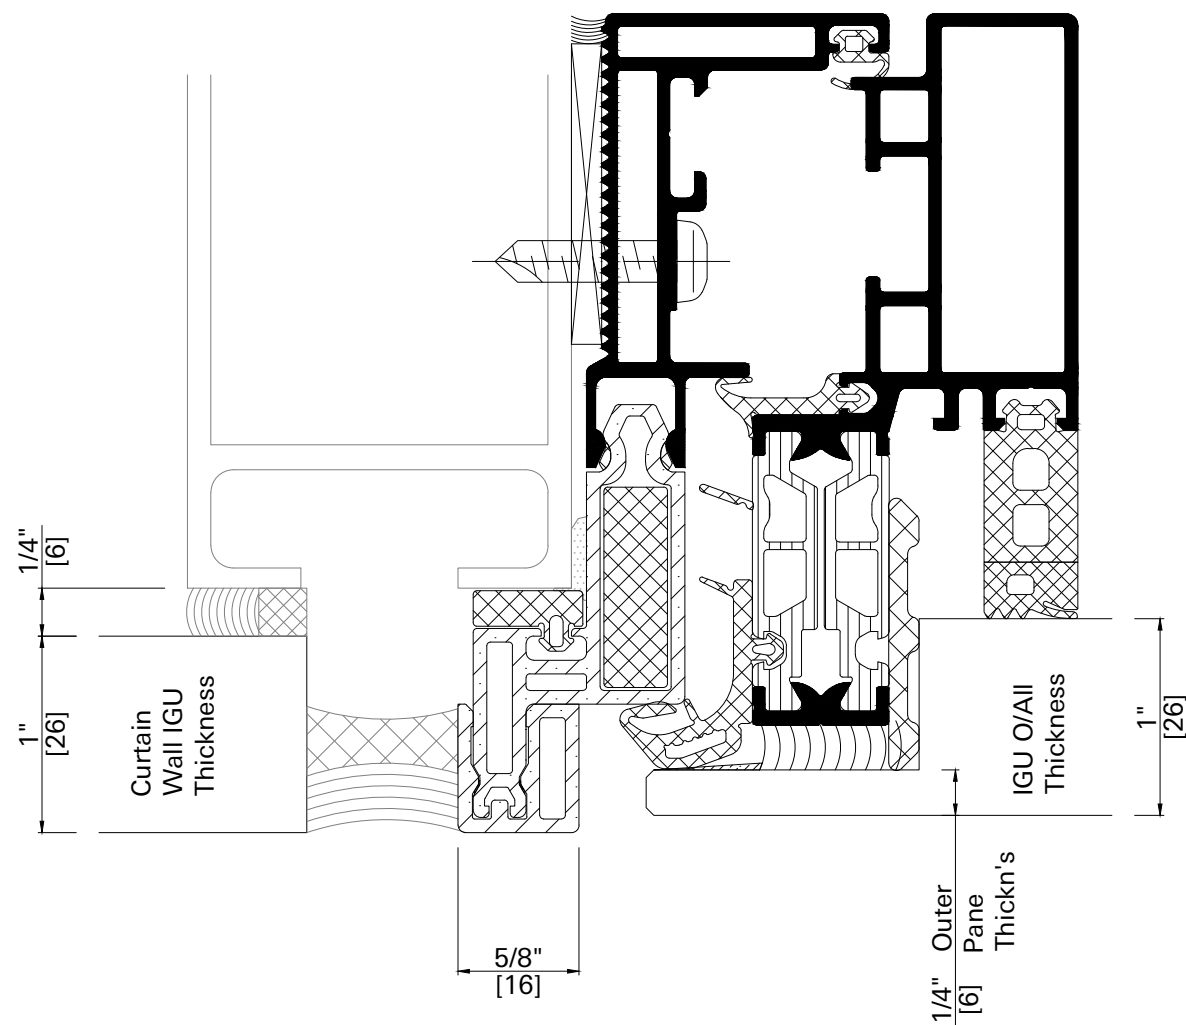



Use wider C_Wall rebate filler profile on wider C_Wall mullions; to reduce width of front seal

AWS 114 SG.SI Standard Thermal Option.
 Manual Operation.
 Parallel Opening.
 SSG Glazing with $\frac{1}{4}$ " - $\frac{1}{2}$ " - $\frac{1}{4}$ " IGU
 inserted into
 SSG C/Wall with 1" IGU.

SCHÜCO
 www.schuco-usa.com | info@schuco-usa.com

Sheet H-1. Version 12/2021.

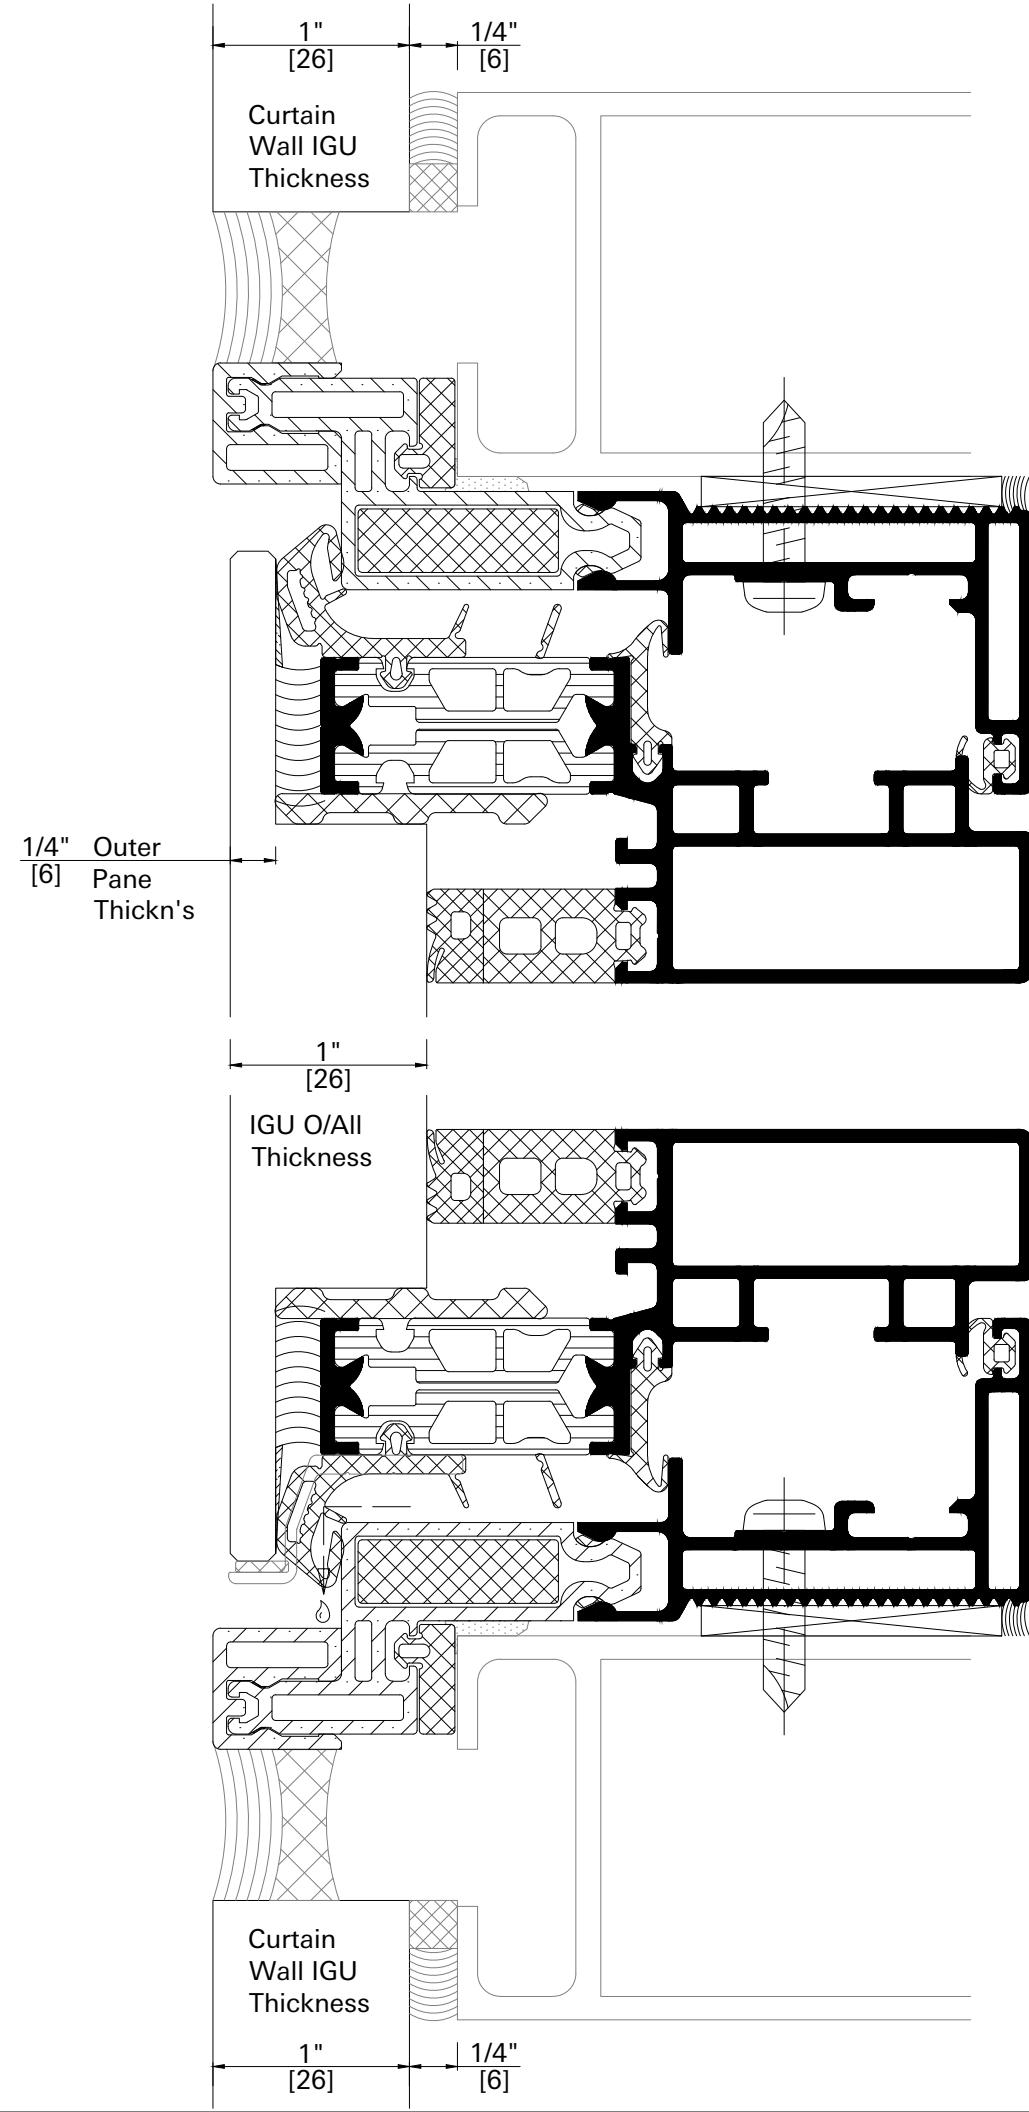


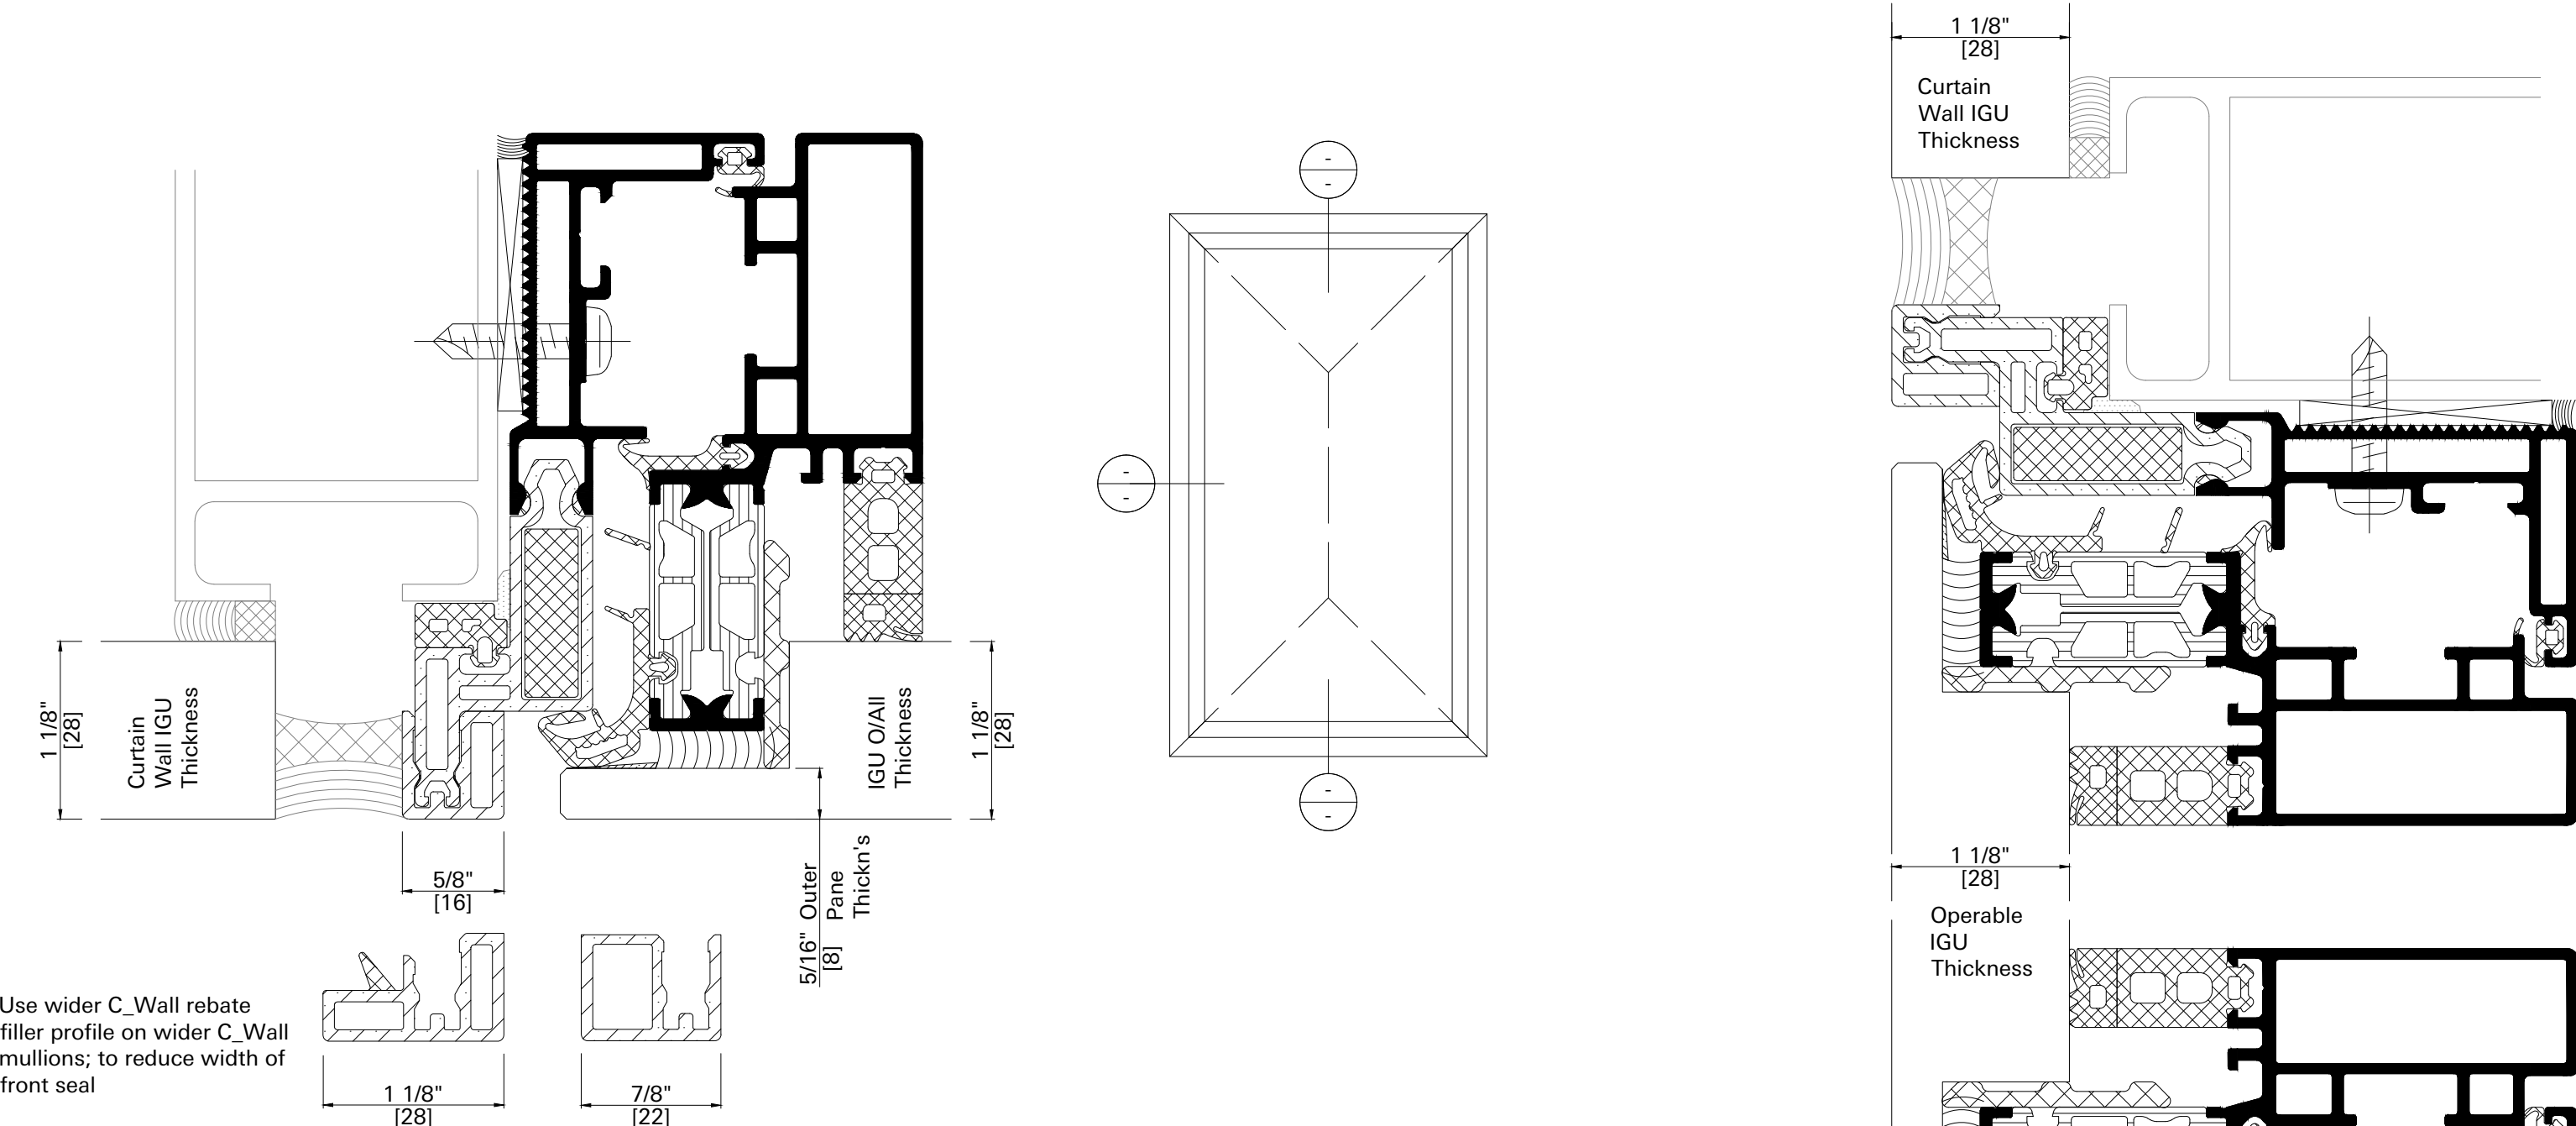

AWS 114.SI SG Super Insulated Thermal Option.
 Manual Operation.
 Awning Opening.
 SSG Glazing with $\frac{5}{16}$ " - $\frac{1}{2}$ " - $\frac{1}{4}$ " IGU
 inserted into
 SSG C/Wall with 1 $\frac{1}{16}$ " IGU.



www.schuco-usa.com | info@schuco-usa.com

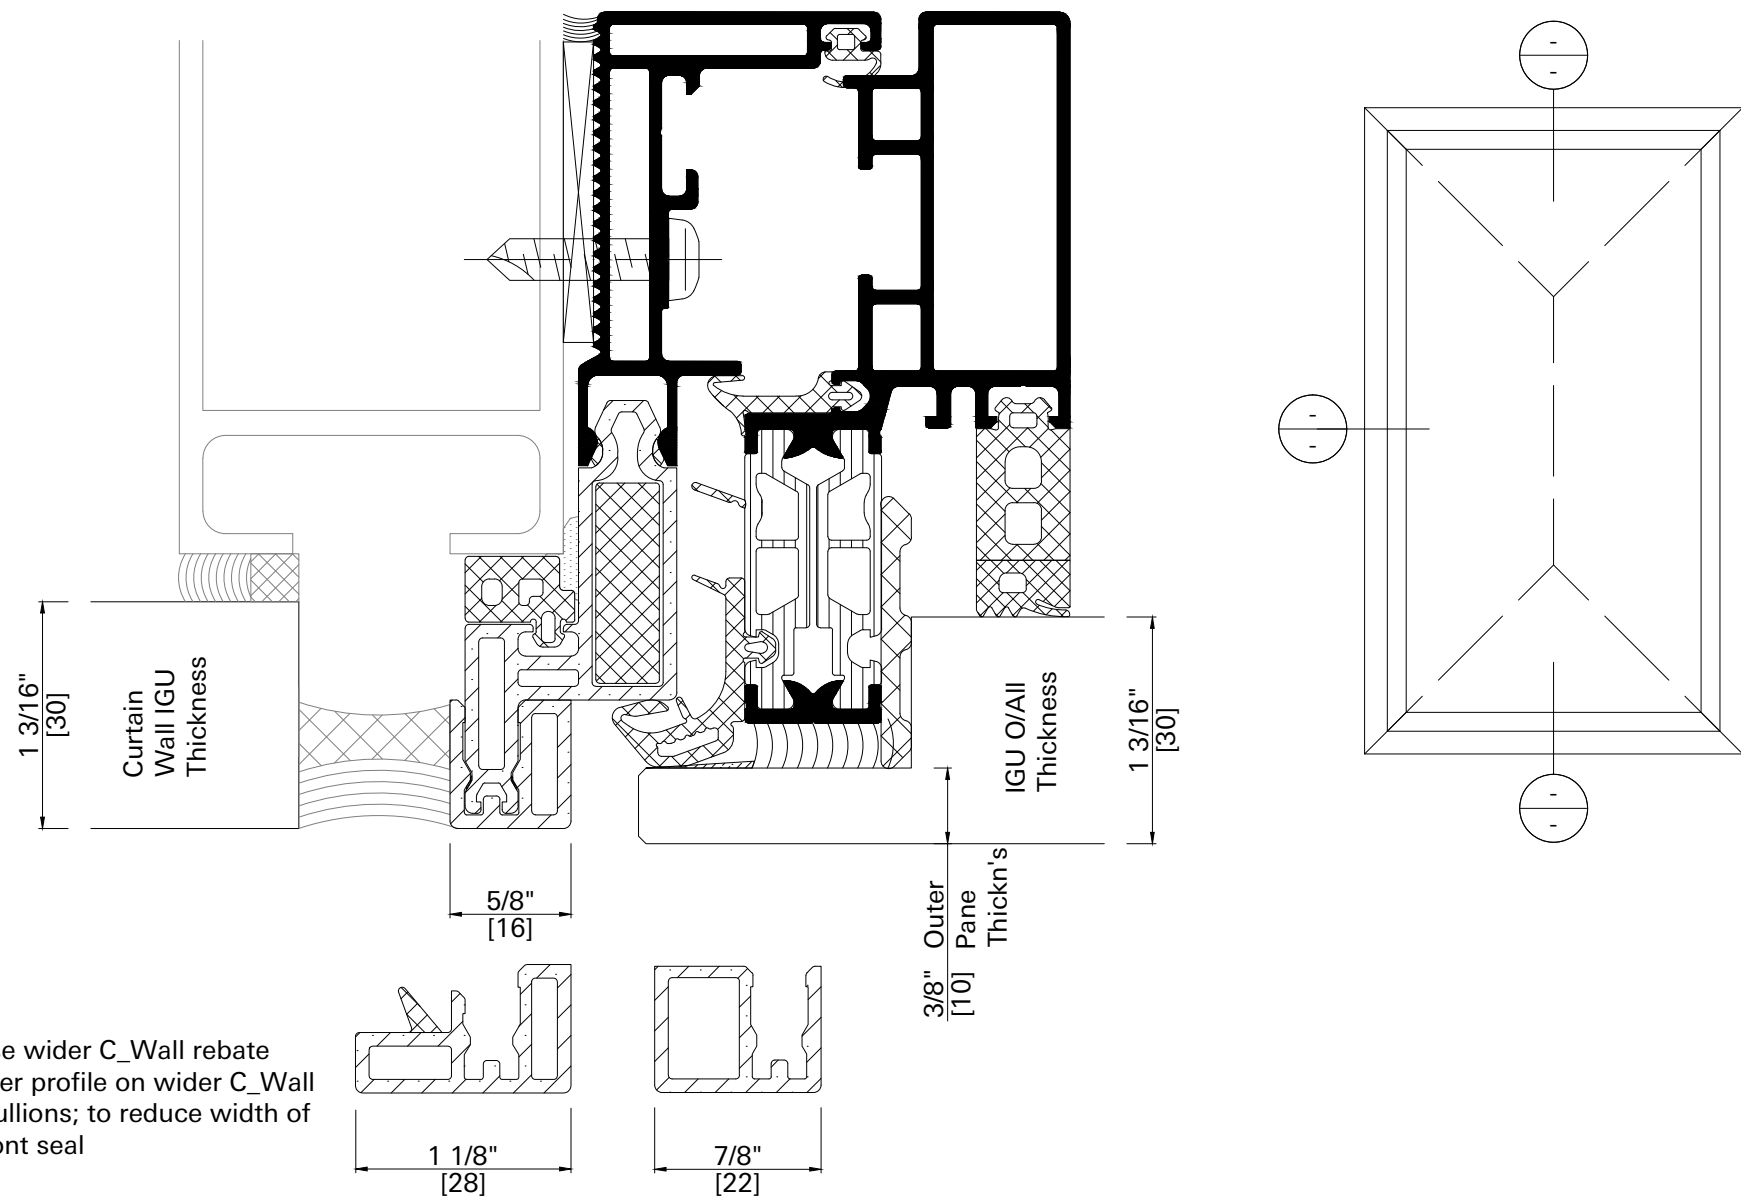

AWS 114.SI SG Super Insulated Thermal Option.
 Manual Operation.
 Awning Opening.
 SSG Glazing with $\frac{3}{8}$ " - $\frac{1}{2}$ " - $\frac{1}{4}$ " IGU
 inserted into
 SSG C/Wall with 1 $\frac{1}{8}$ " IGU.

SCHÜCO
 www.schuco-usa.com | info@schuco-usa.com

Sheet H-3. Version 12/2021.

